


ALL INFORMATION ON THIS DRAWING IS SUBJECT TO REVISION AT DETAILED DESIGN

DO NOT SCALE

NOTES:

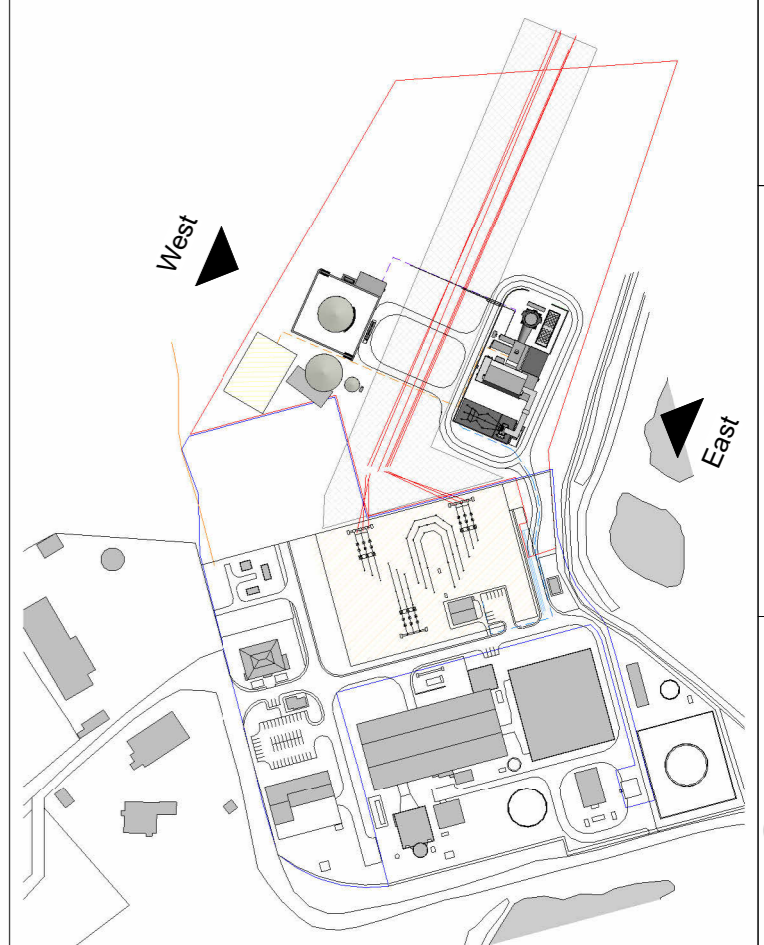

OCGT Key Plan
1:5000

R3.0	PRELIMINARY	DTW	AO1	HHE	25.01.23
R2.0	PRELIMINARY	DTW	AO1	HHE	05.01.23
R1.0	PRELIMINARY	DTW	AO1	HHE	22.12.22
REV.	DETAILS OF REVISION	DRAWN	CHKD	APR	DATE

FICHTNER
CONSULTING ENGINEERS LIMITED
92 George's Street Lower
Dun Laoghaire
Co Dublin, A96 VR66
Tel: +353 (1) 506 0632
Website: www.fichtner.ie


CLIENT: EPED
SITE: TYNAGH NORTH
PROJECT: TYNAGH NORTH
TITLE: OCGT EAST & WEST ELEVATIONS

TODDS DRAWING No.:


DRAWING STATUS: FOR PLANNING		
DRAWN BY: DTW	DATE: 14.12.22	
CHECKED BY: AO1	DATE: 14.12.22	
APPROVED BY: HHE	DATE: 14.12.22	
FILENAME: S3577-8910-0001DW Tynagh North OCGT R1.0		
OFFICE OF ISSUE: DUBLIN		
SHEET SIZE: A1	SCALE: 1:200	
FICHTNER DRAWING No.: S3577-8330-0001		REVISION: R3.0

Sheet 1 of 1


1 2 3 4 5 6 7 8 9 10 11 12

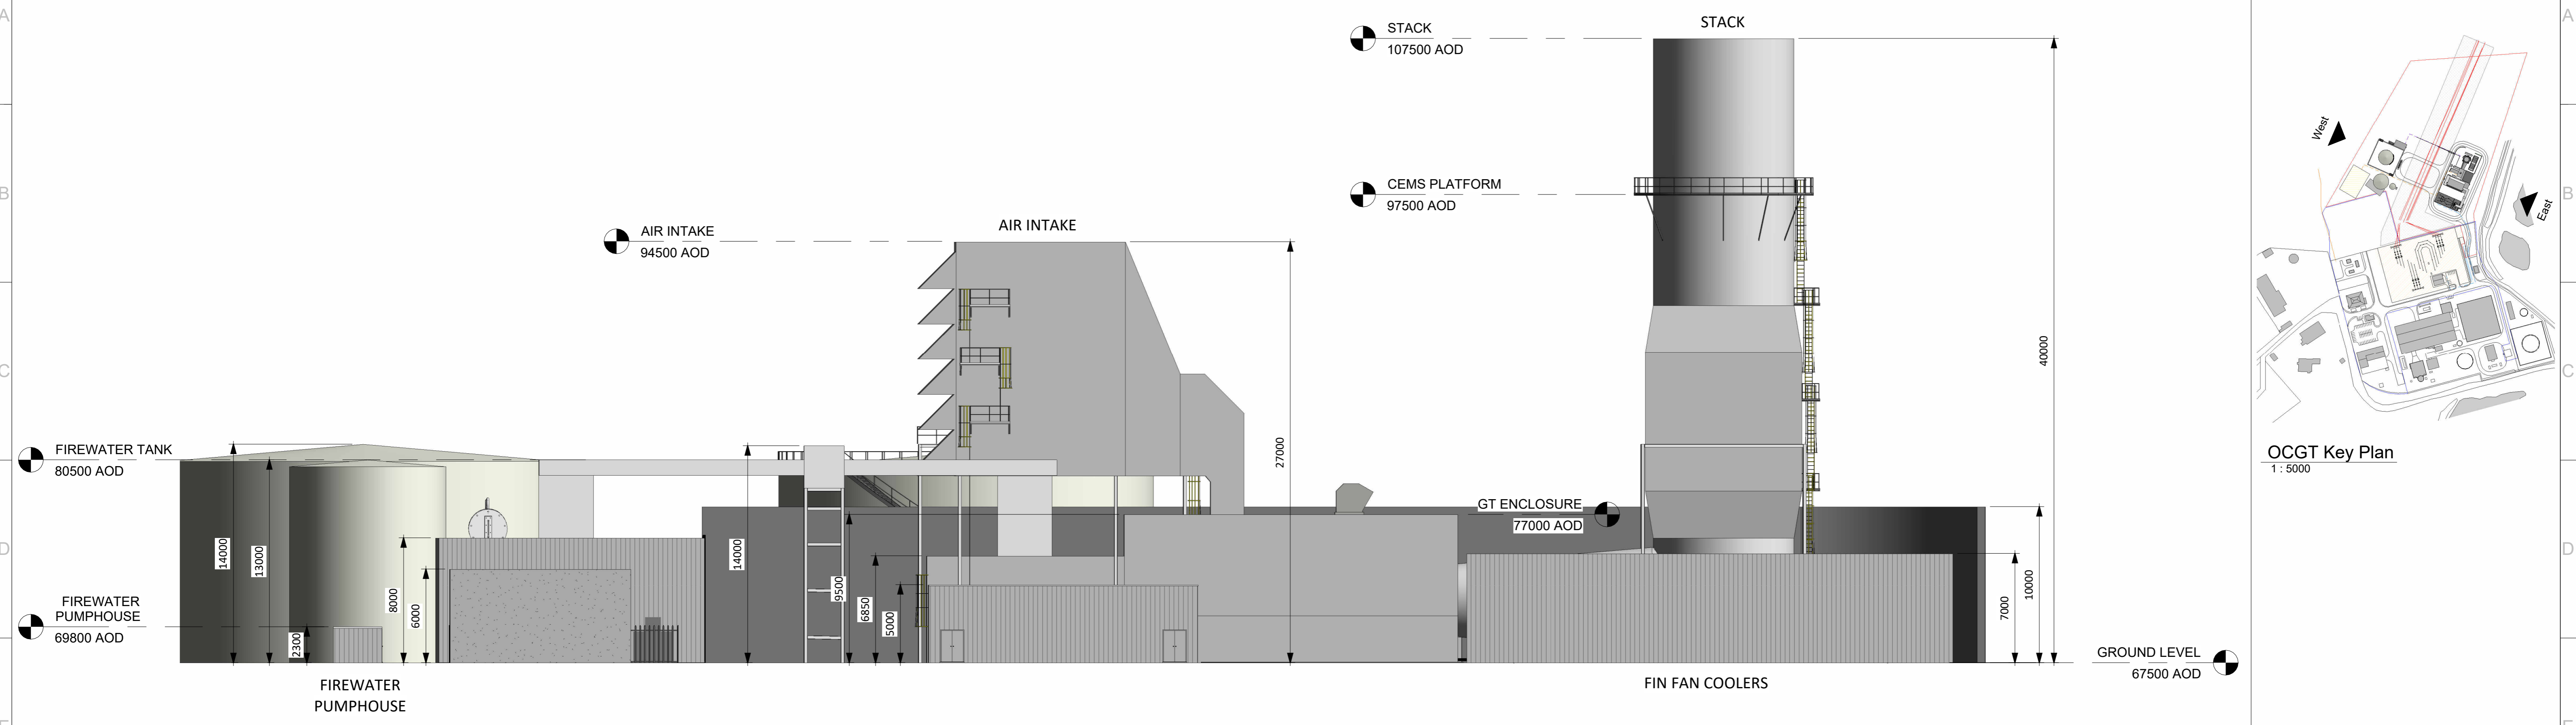

1 East
1:200

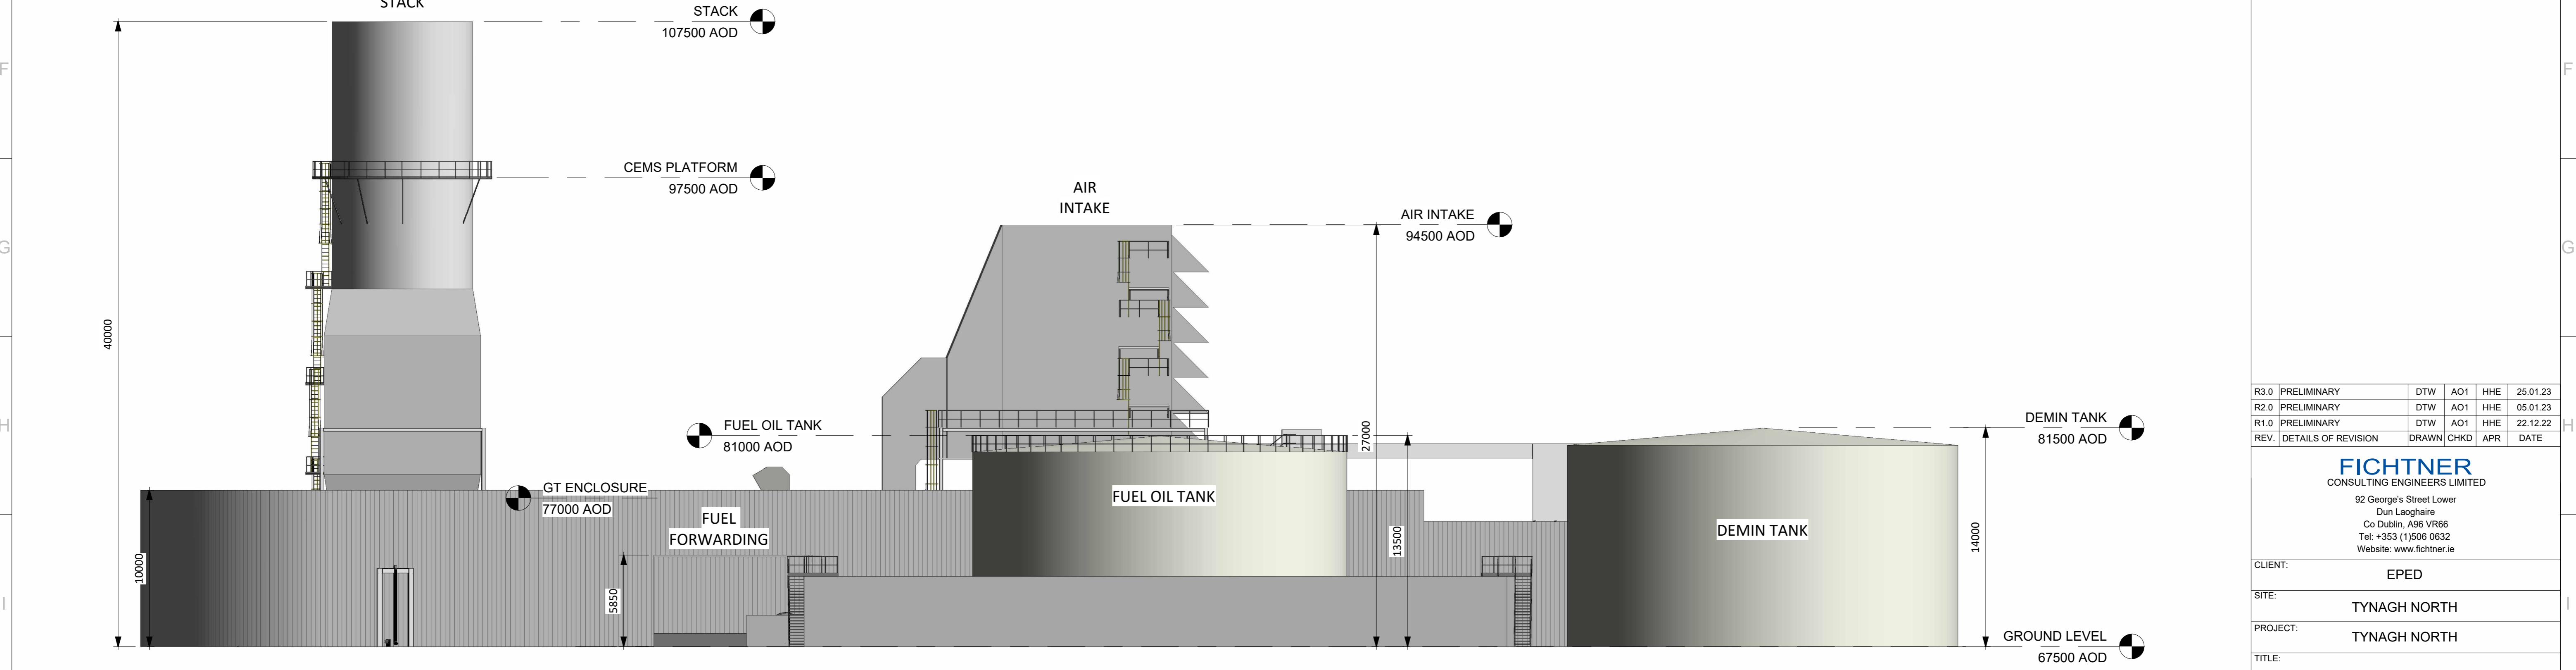

2 OCGT West
1:200

 

1 2 3 4 5 6 7 8 9 10 11 12