


1 2 3 4 5 6 7 8 9 10


A  
B  
C  
D  
E  
F  
G  
H

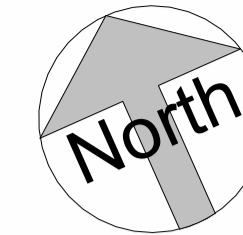


ALL INFORMATION ON THIS DRAWING IS INDICATIVE ONLY,  
AND MAY BE SUBJECT TO  
FURTHER DESIGN DEVELOPMENT.

DO NOT SCALE


NOTES:

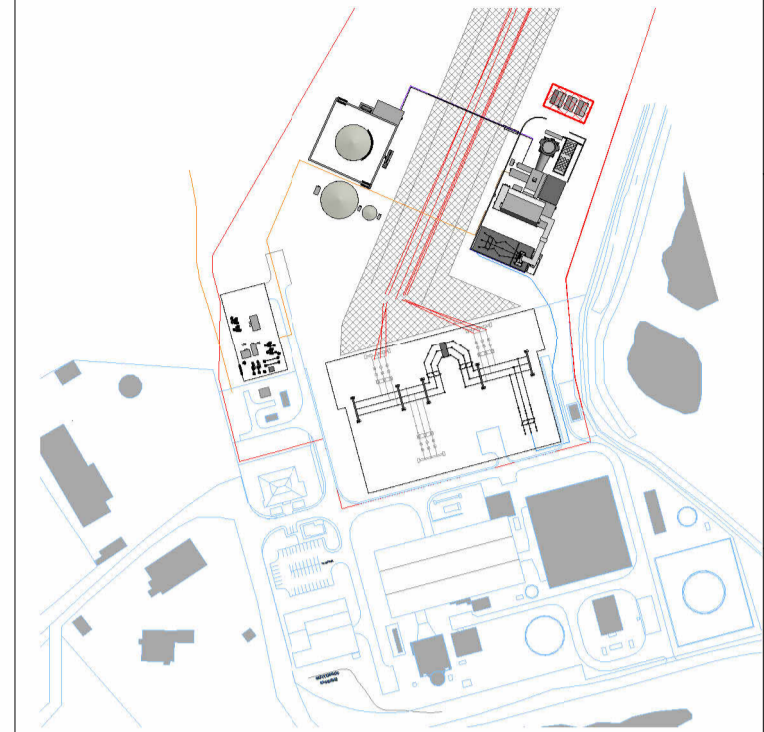

**Stores Buildings Key Plan**  
1 : 5000

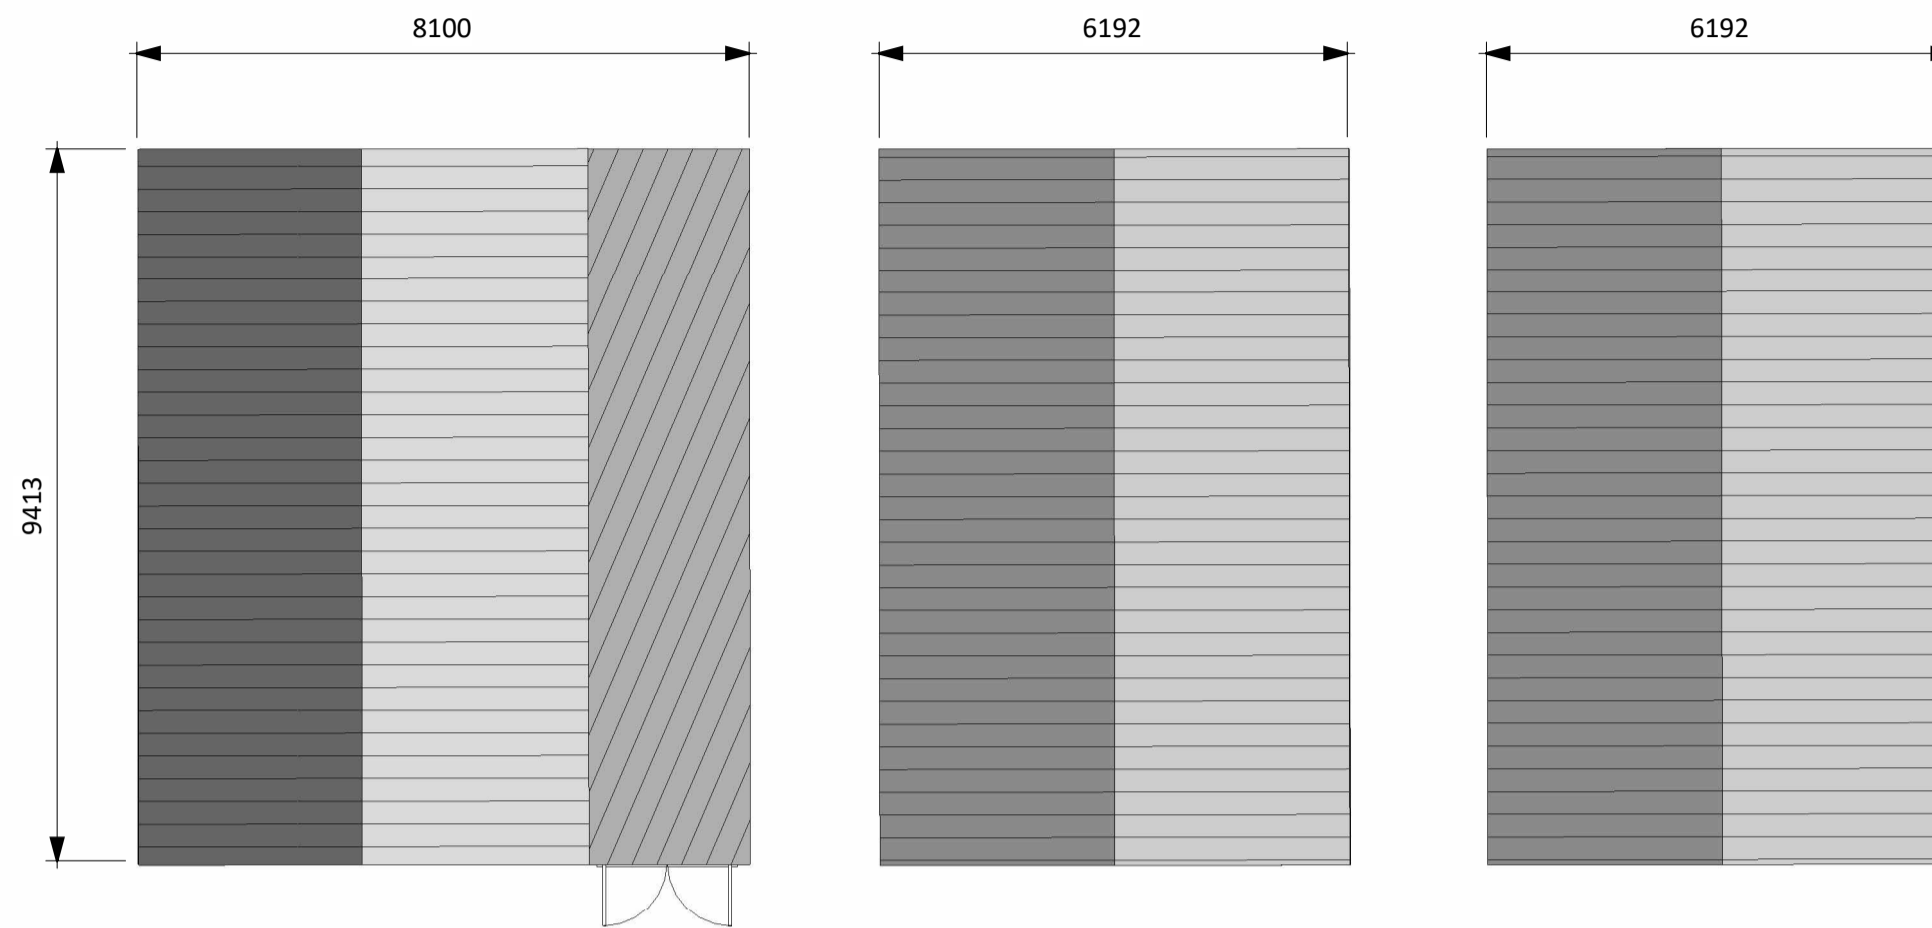

**1 Lubrication Oil & Chemical Stores Plan**  
1 : 100

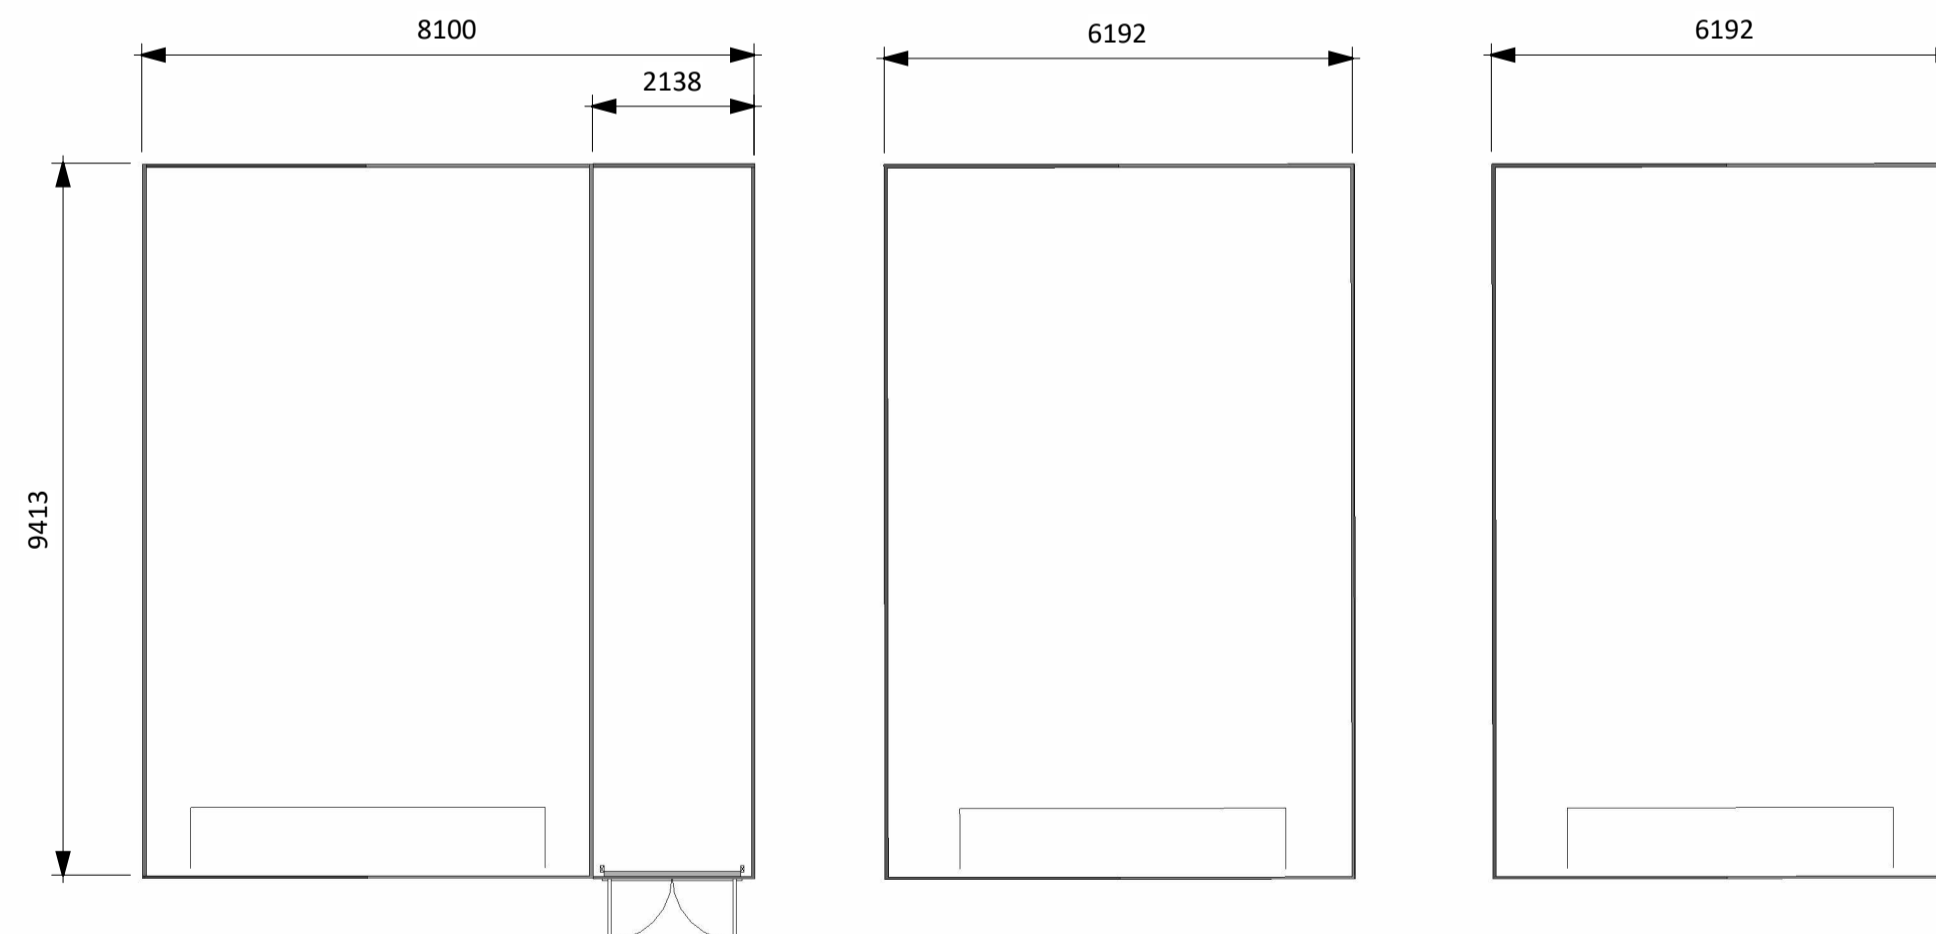

**3 Lubrication Oil & Chemical Stores Floor Plans**  
1 : 100

R2.0	FOR PLANNING	AO1	DTW	HHE	10.08.23
R1.0	FOR PLANNING	AO1	DTW	HHE	07.08.23
REV.	DETAILS OF REVISION	DRAWN	CHKD	APR	DATE

**FICHTNER**  
CONSULTING ENGINEERS LIMITED

92 George's Street Lower  
Dun Laoghaire  
Co Dublin, A96 VR66  
Tel: +353 (1)506 0632  
Website: www.fichtner.ie

CLIENT: **EPED**

SITE: **TYNAGH NORTH**


PROJECT: **TYNAGH NORTH**

TITLE:  
**LUBRICATION OIL & CHEMICAL STORES PLAN**

DRAWING STATUS:	FOR PLANNING	
DRAWN BY:	AO1	DATE: 07.08.23
CHECKED BY:	DTW	DATE: 07.08.23
APPROVED BY:	HHE	DATE: 07.08.23

FILENAME: S3577-8910-0001DW Tynagh North OCGT R8.0  
OFFICE OF ISSUE: DUBLIN  
SHEET SIZE: A2 SCALE: 1:100

DRAWING No.: **S3577-8310-0010** REVISION: **R2.0**  
Sheet1 of 1

 

1 2 3 4 5 6 7 8 9 10