



1 East
1 : 200

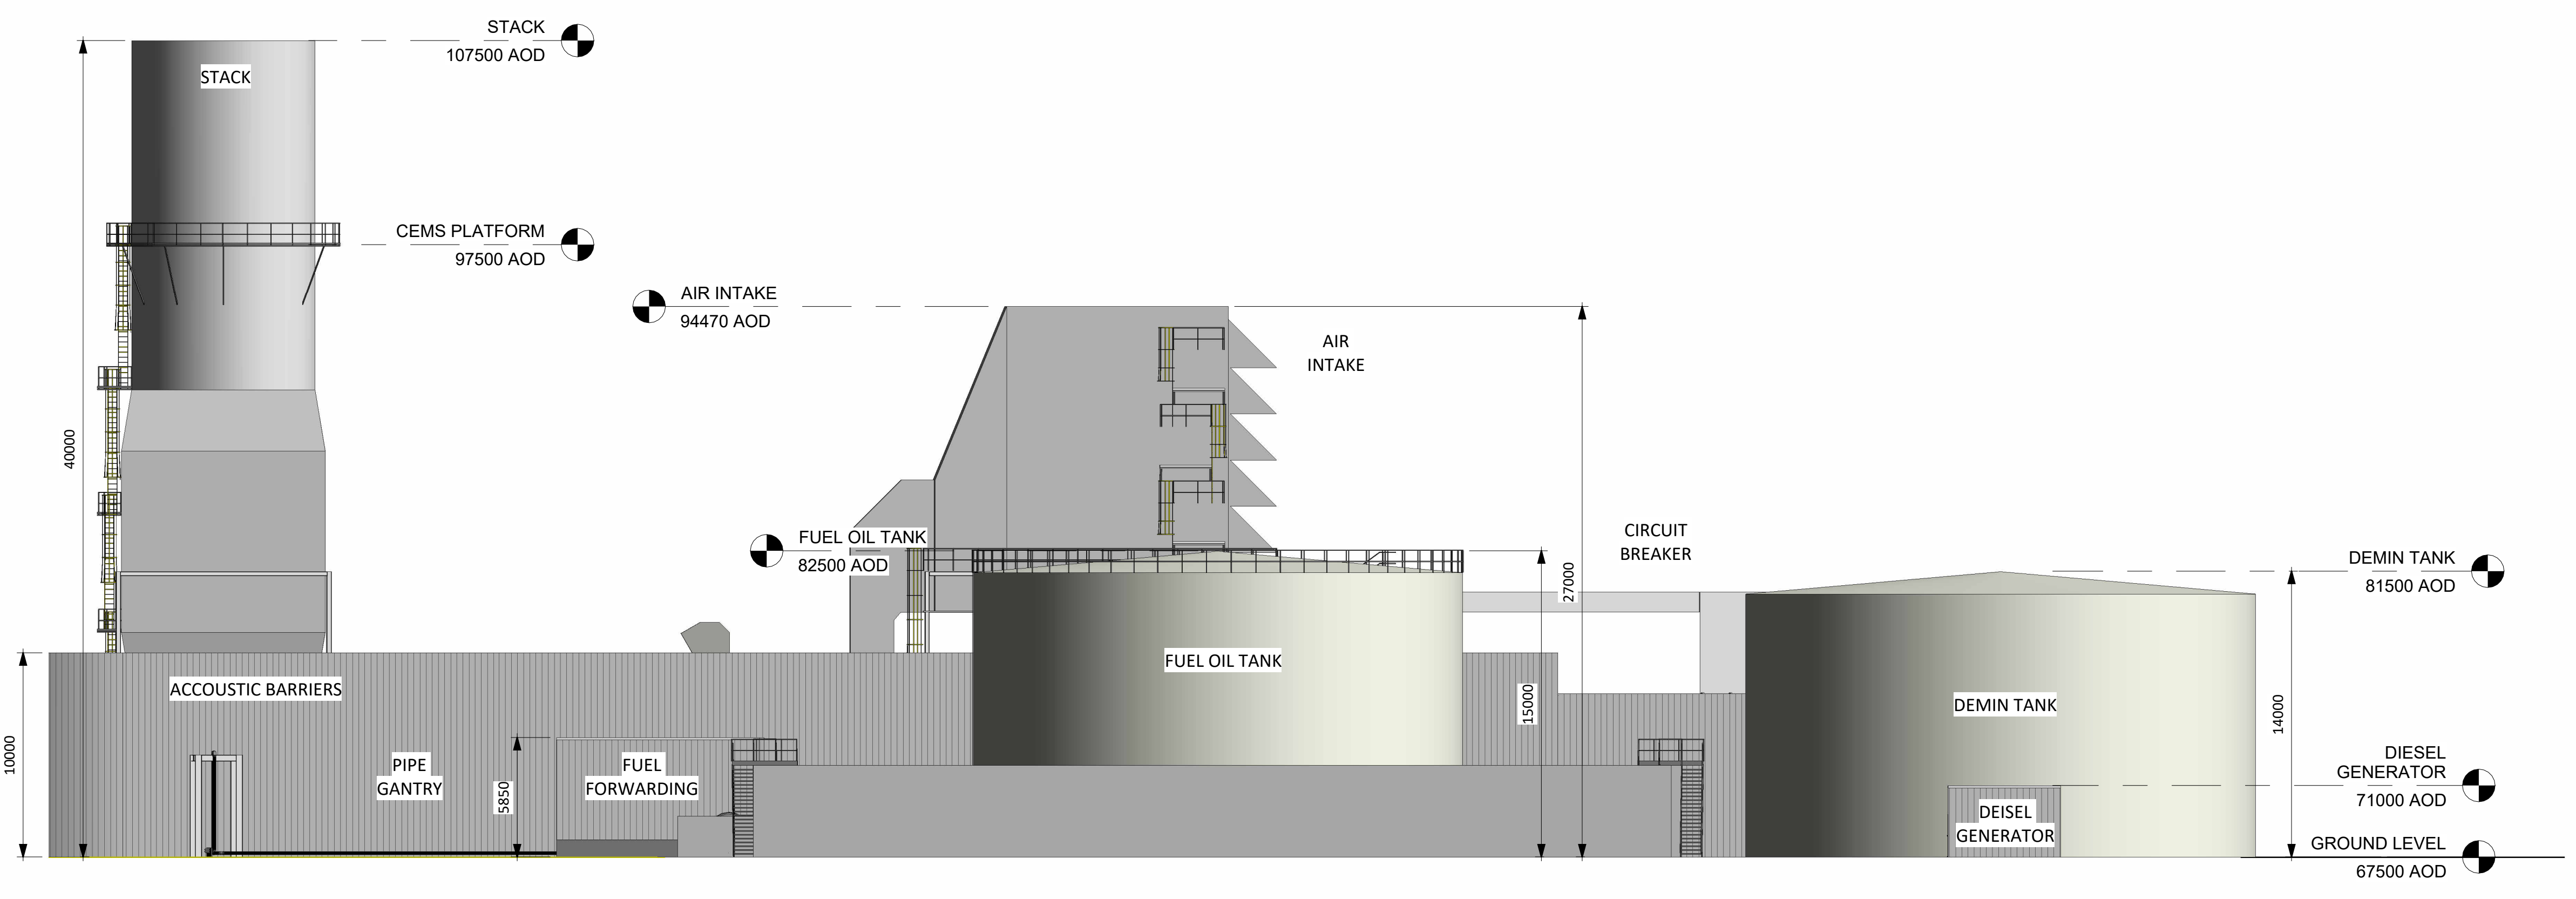

2 OCGT West
1 : 200

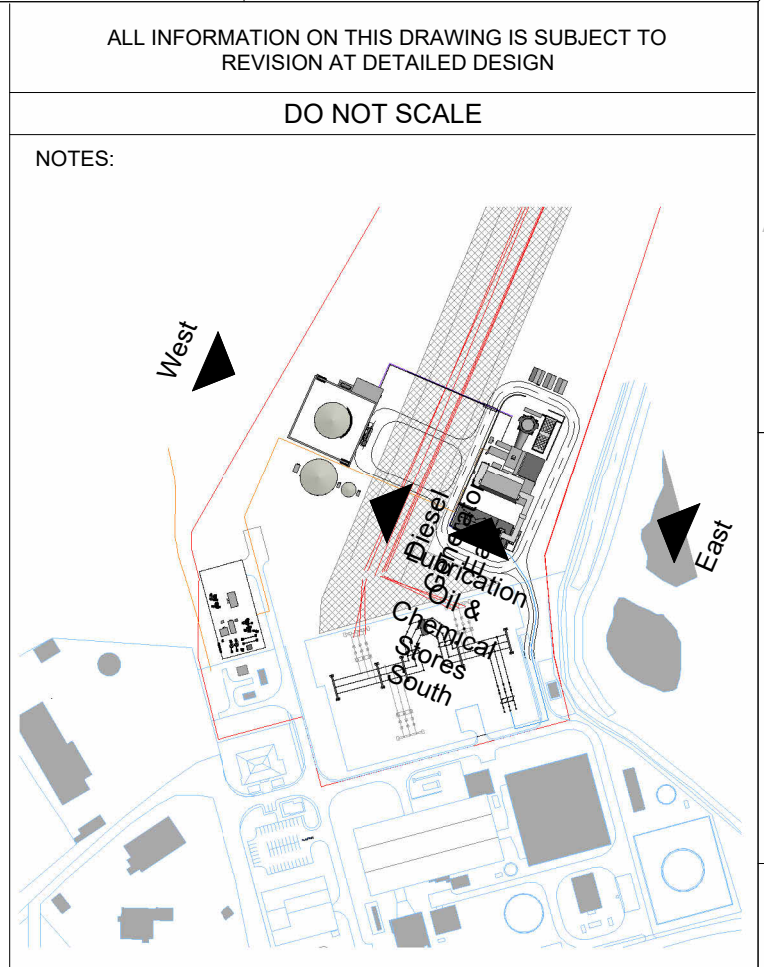

OCGT Key Plan
1 : 5000

R6.0	FOR PLANNING	AO1	DTW	HHE	10.08.23
R5.0	FOR PLANNING	AO1	DTW	HHE	07.08.23
R4.0	PRELIMINARY	AO1	DTW	HHE	06.08.23
R3.0	PRELIMINARY	DTW	AO1	HHE	25.01.23
R2.0	PRELIMINARY	DTW	AO1	HHE	05.01.23
R1.0	PRELIMINARY	DTW	AO1	HHE	22.12.22
REV.	DETAILS OF REVISION	DRAWN	CHKD	APR	DATE

FICTNER
CONSULTING ENGINEERS LIMITED
92 George's Street Lower
Dun Laoghaire
Co Dublin, A96 VR66
Tel: +353 (1) 506 0632
Website: www.fichtner.ie

CLIENT: EPED
SITE: TYNAGH NORTH
PROJECT: TYNAGH NORTH
TITLE: OCGT EAST & WEST ELEVATIONS

TODDS DRAWING No.:

DRAWN BY:	DTW	DATE:	14.12.22
CHECKED BY:	AO1	DATE:	14.12.22
APPROVED BY:	HHE	DATE:	14.12.22
FILENAME:	S3577-8910-0001DW Tynagh North OCGT R8.0		
OFFICE OF ISSUE:	DUBLIN		
SHEET SIZE:	A1	SCALE:	1:200
FICTNER DRAWING No.:	S3577-8330-0001		REVISION:
	Sheet 1	of 1	R6.0

