


1 2 3 4 5 6 7 8 9 10


ALL INFORMATION ON THIS DRAWING IS INDICATIVE ONLY,
AND MAY BE SUBJECT TO
FURTHER DESIGN DEVELOPMENT.

DO NOT SCALE

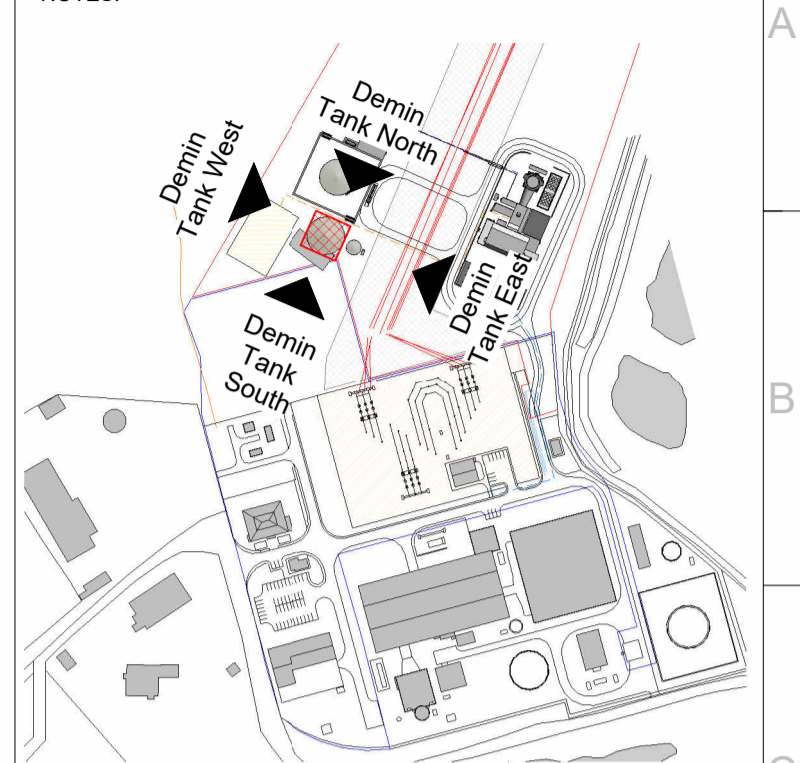


Demin Tank Key Plan
1 : 5000


A B C D E F G H

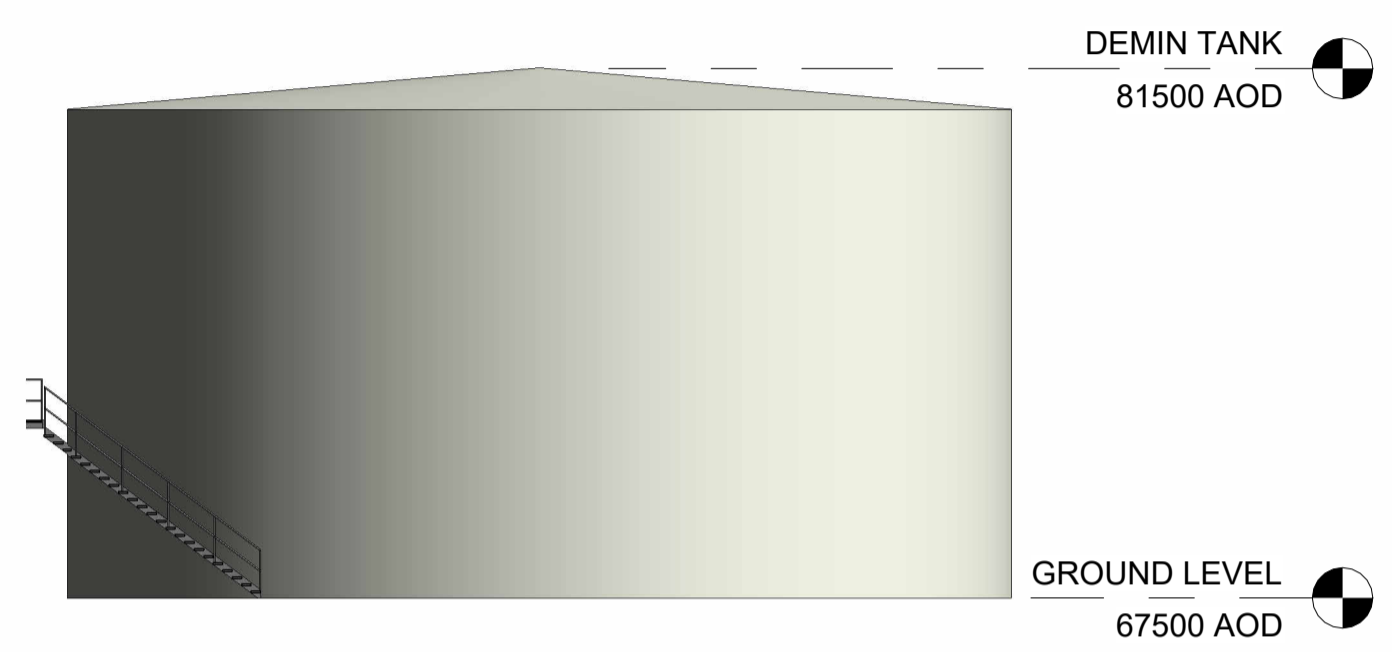


1 Demin Tank North
1 : 200

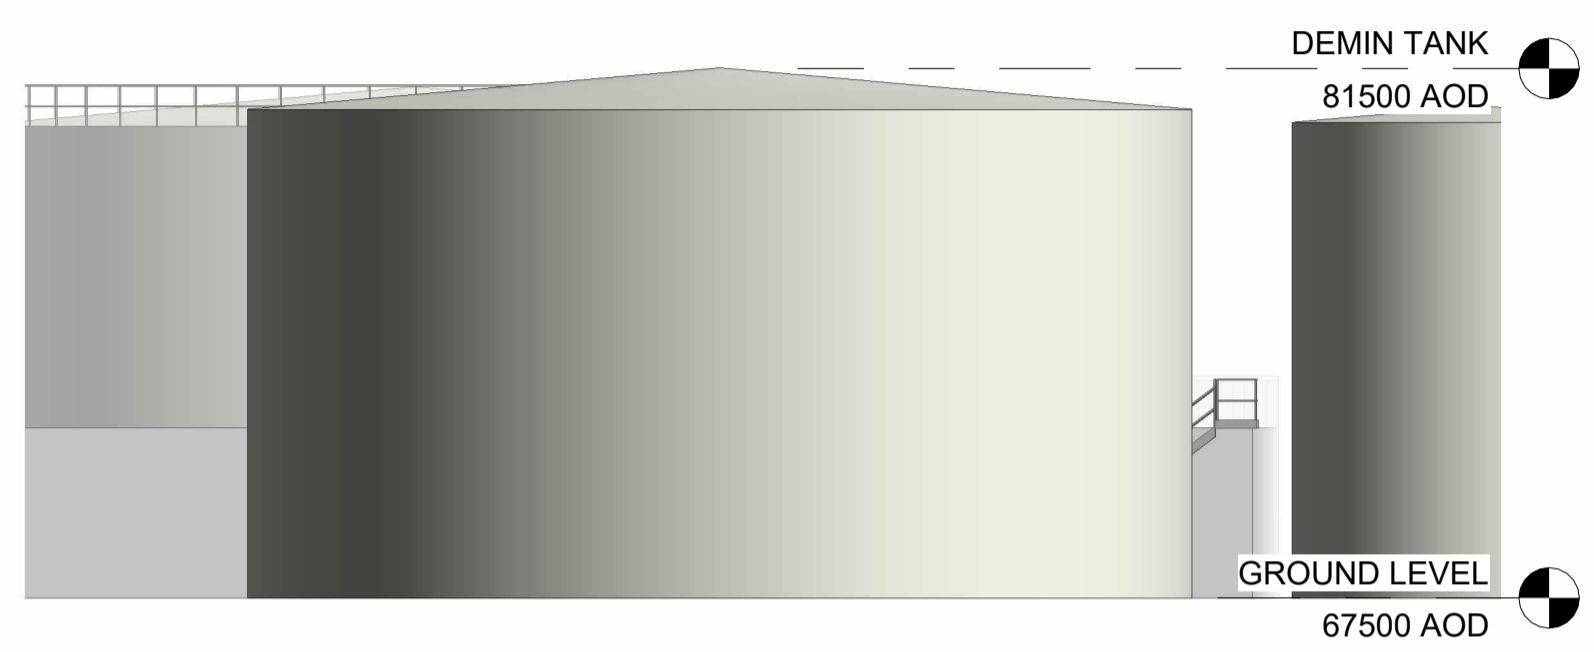

2 Demin Tank South
1 : 200

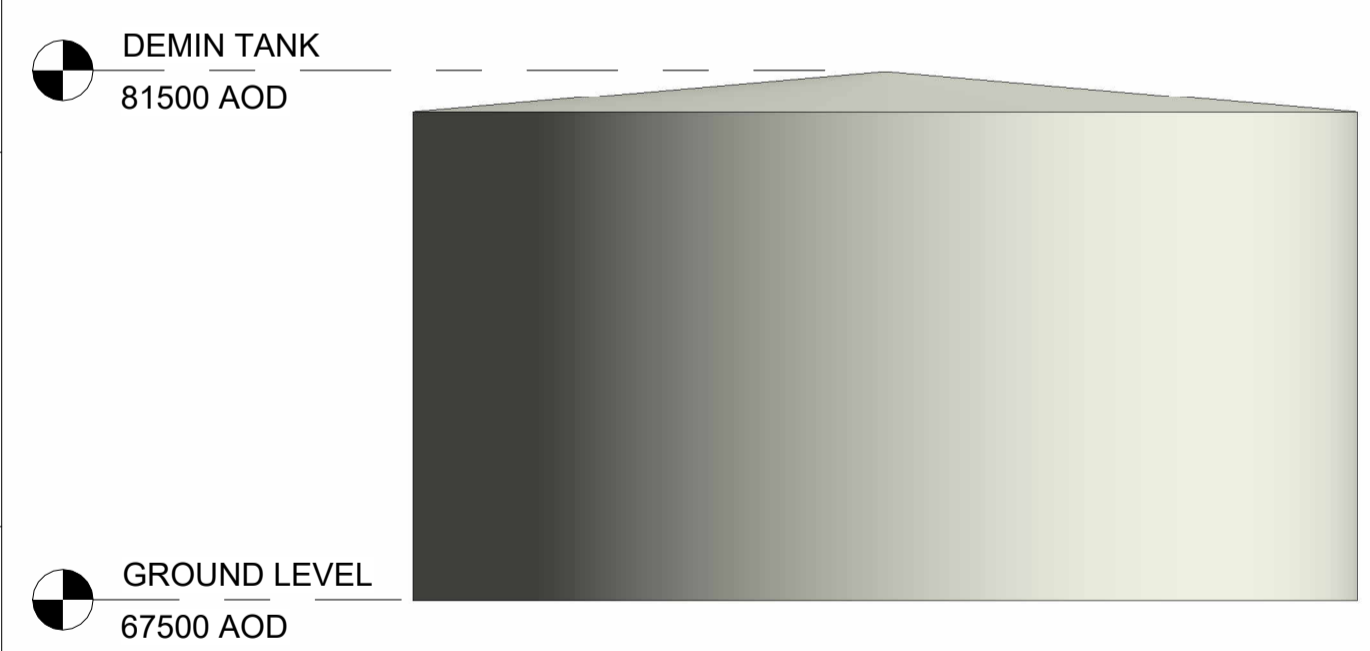

3 Demin Tank East
1 : 200

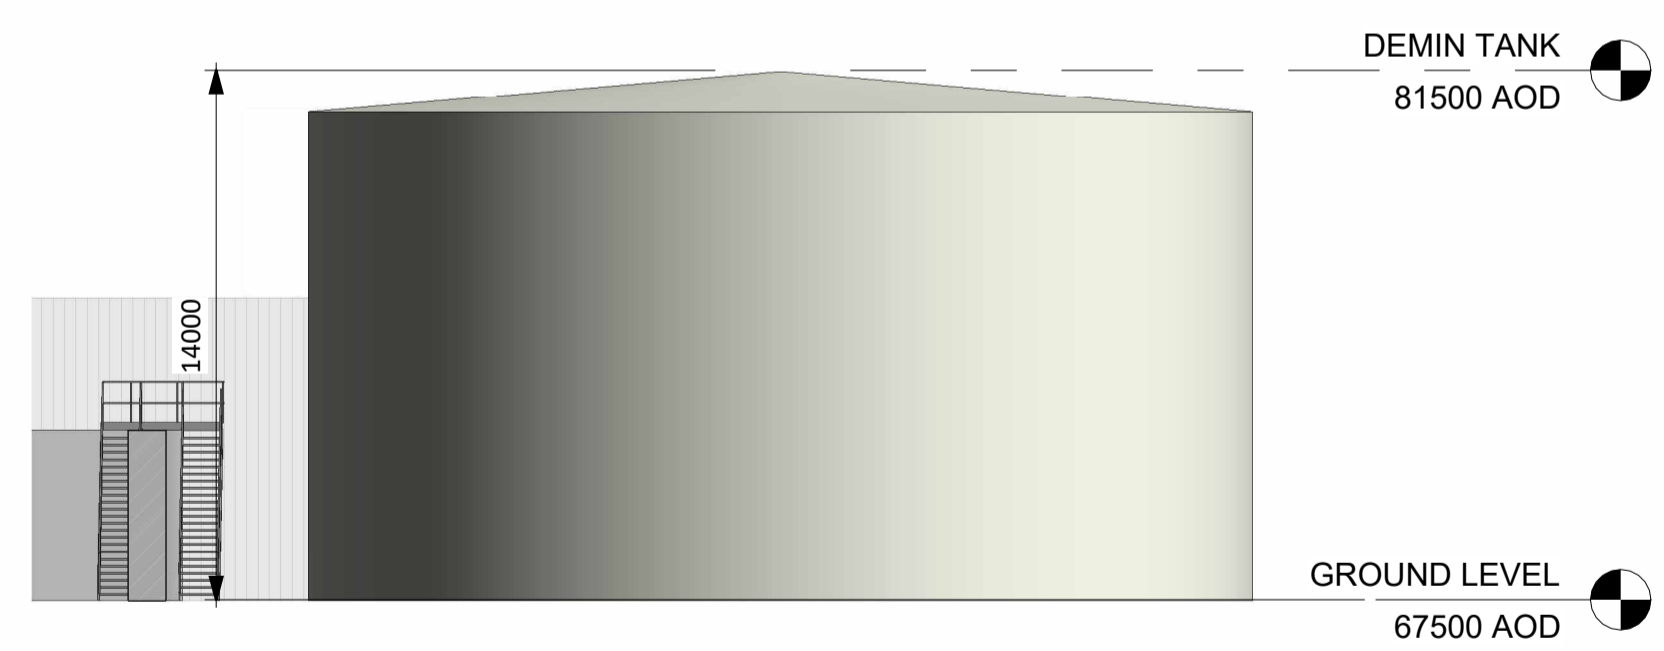

4 Demin Tank West
1 : 200

R3.0	PRELIMINARY	DTW	AO1	HHE	25.01.23
R2.0	PRELIMINARY	DTW	AO1	HHE	05.01.23
R1.0	PRELIMINARY	DTW	AO1	HHE	22.12.22
REV.	DETAILS OF REVISION	DRAWN	CHKD	APR	DATE

FICHTNER
CONSULTING ENGINEERS LIMITED
92 George's Street Lower
Dun Laoghaire
Co Dublin, A96 VR66
Tel: +353 (1)506 0632
Website: www.fichtner.ie

CLIENT: **EPED**


SITE: **TYNAGH NORTH**

PROJECT: **TYNAGH NORTH**

TITLE: **DEMIN TANK ELEVATIONS**

DRAWING STATUS:	FOR PLANNING	
DRAWN BY:	DTW	DATE: 14.12.22
CHECKED BY:	AO1	DATE: 14.12.22
APPROVED BY:	HHE	DATE: 14.12.22
FILENAME:	S3577-8910-0001DW Tynagh North OCGT R1.0	
OFFICE OF ISSUE:	DUBLIN	
SHEET SIZE:	A2	SCALE: 1:200

DRAWING No.: **S3577-8330-0005** REVISION: **R3.0**

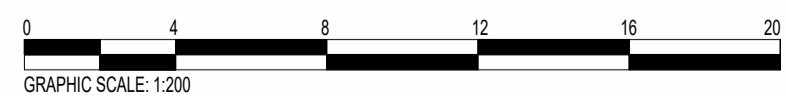

1 2 3 4 5 6 7 8 9 10