


1 Fuel Unloading Section
1 : 200

ALL INFORMATION ON THIS DRAWING IS INDICATIVE ONLY,
AND MAY BE SUBJECT TO
FURTHER DESIGN DEVELOPMENT.

DO NOT SCALE

NOTES:

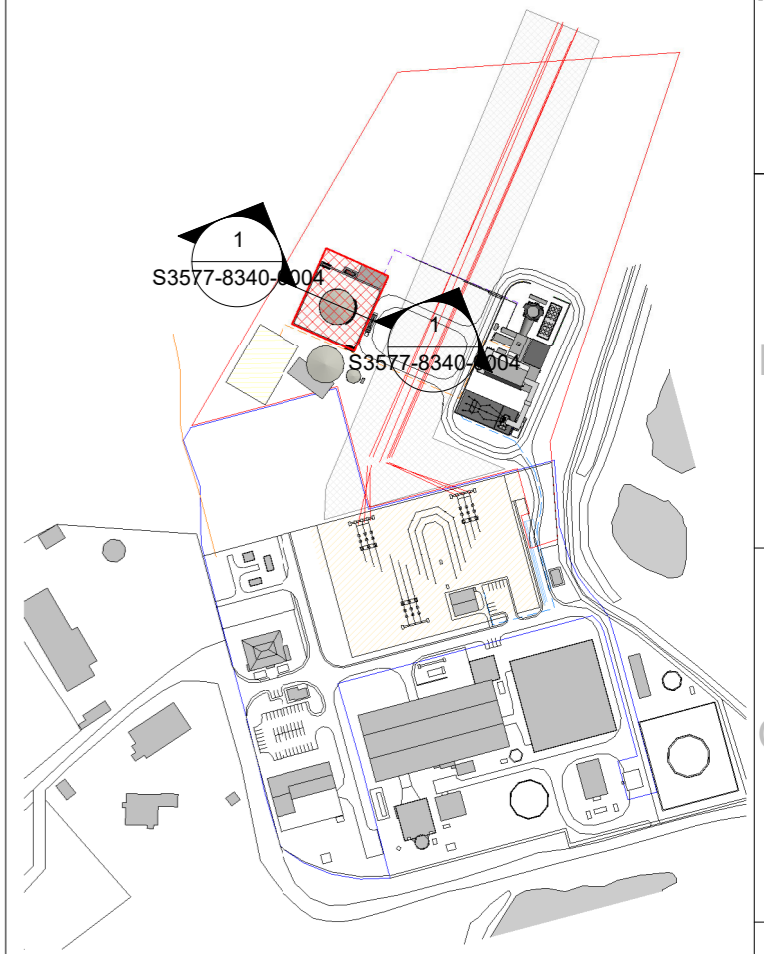

Fuel Unloading Key Plan
1 : 5000

R2.0	FOR PLANNING	EMC	AO1	HHE	08.02.23
R1.0	FOR PLANNING	DTW	AO1	HHE	25.01.23
REV.	DETAILS OF REVISION	DRAWN	CHKD	APR	DATE

FICHTNER
CONSULTING ENGINEERS LIMITED

92 George's Street Lower
Dun Laoghaire
Co Dublin, A96 VR66
Tel: +353 (1)506 0632
Website: www.fichtner.ie

CLIENT: **EPED**

SITE: **TYNAGH NORTH**

PROJECT: **TYNAGH NORTH**

TITLE: **PROPOSED FUEL UNLOADING AREA SECTION**

DRAWING STATUS: FOR PLANNING		
DRAWN BY:	DTW	DATE: 25.01.23
CHECKED BY:	AO1	DATE: 25.01.23
APPROVED BY:	HHE	DATE: 25.01.23
FILENAME:	S3577-8910-0001DW Tynagh North OCGT R3.0	
OFFICE OF ISSUE:	DUBLIN	
SHEET SIZE:	A2	SCALE: 1:200
DRAWING No.:	S3577-8340-0004	REVISION: R2.0
	Sheet1 of 1	

