


1 Demin Tank Section
1 : 200



ALL INFORMATION ON THIS DRAWING IS INDICATIVE ONLY, AND MAY BE SUBJECT TO FURTHER DESIGN DEVELOPMENT.

DO NOT SCALE

NOTES:

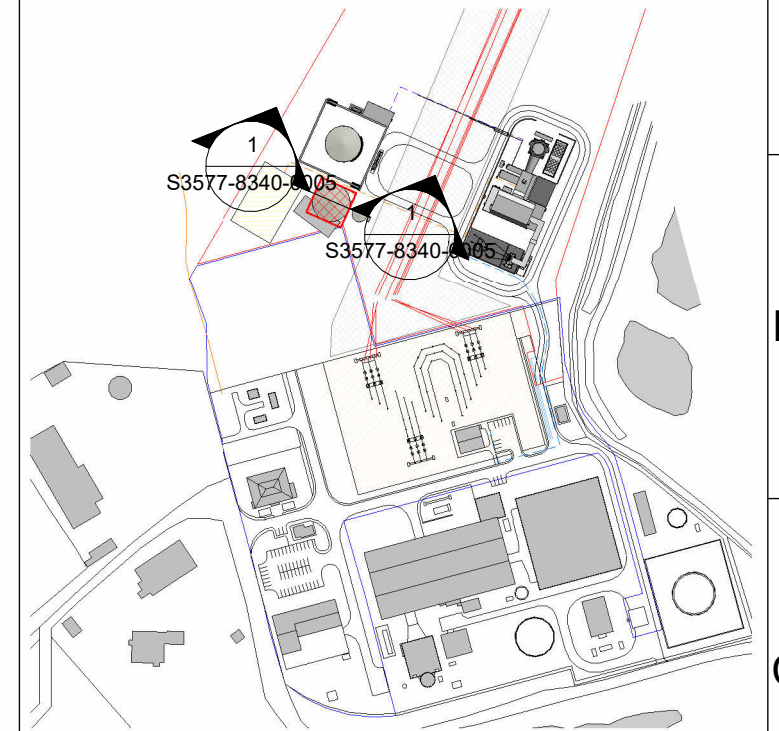

Demin Tank Key Plan
1 : 5000

R1.0	FOR PLANNING	DTW	AO1	HHE	26.01.23
REV.	DETAILS OF REVISION	DRAWN	CHKD	APR	DATE

FICHTNER
CONSULTING ENGINEERS LIMITED

92 George's Street Lower
Dun Laoghaire
Co Dublin, A96 VR66
Tel: +353 (1)506 0632
Website: www.fichtner.ie

CLIENT: EPED

SITE: TYNAGH NORTH

PROJECT: TYNAGH NORTH

TITLE: PROPOSED DEMIN TANK SECTION

DRAWING STATUS:	FOR PLANNING	
DRAWN BY:	DTW	DATE: 25.01.23
CHECKED BY:	AO1	DATE: 25.01.23
APPROVED BY:	HHE	DATE: 25.01.23
FILENAME:	S3577-8910-0001DW Tynagh North OCGT R3.0	
OFFICE OF ISSUE:	DUBLIN	
SHEET SIZE:	A3	SCALE: 1:200

DRAWING No.: **S3577-8340-0005** Sheet 1 Of 1 REVISION: **R1.0**