


ALL INFORMATION ON THIS DRAWING IS INDICATIVE ONLY,  
AND MAY BE SUBJECT TO  
FURTHER DESIGN DEVELOPMENT.

DO NOT SCALE

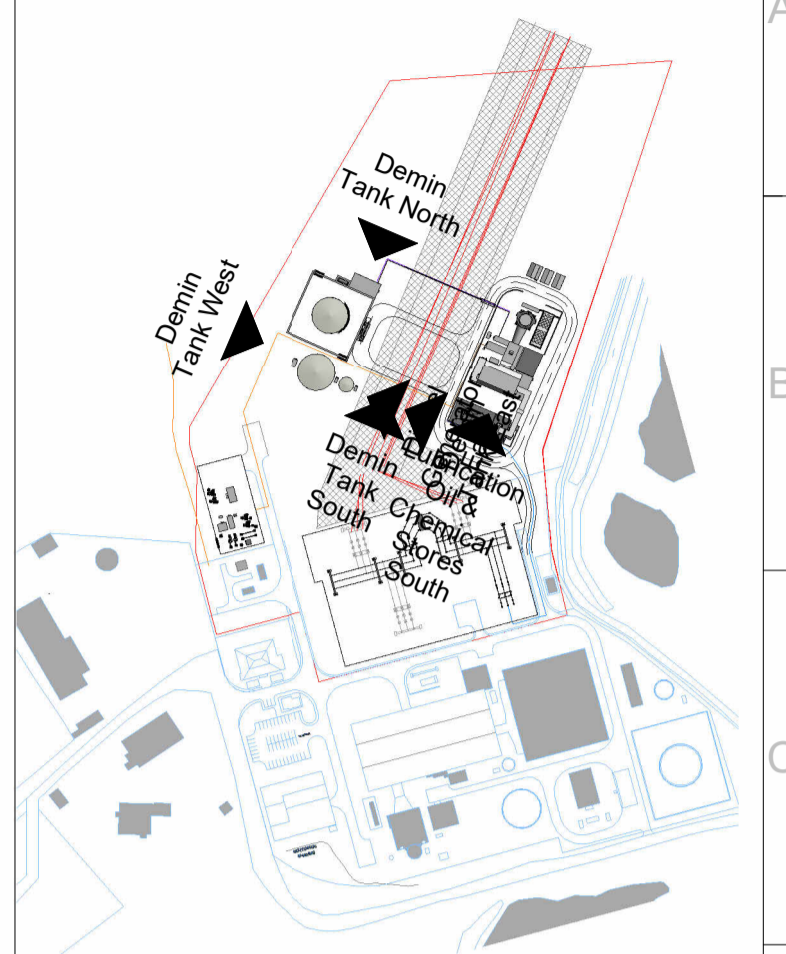

**Demin Tank Key Plan**  
1 : 5000

R8.0	FOR PLANNING	AO1	DTW	HHE	10.08.23
R7.0	FOR PLANNING	AO1	DTW	HHE	07.08.23
R6.0	PRELIMINARY	AO1	DTW	HHE	02.08.23
R5.0	PRELIMINARY	AO1	DTW	HHE	06.06.23
R4.0	PRELIMINARY	EMC	AO1	HHE	08.02.23
R3.0	PRELIMINARY	DTW	AO1	HHE	25.01.23
R2.0	PRELIMINARY	DTW	AO1	HHE	05.01.23
R1.0	PRELIMINARY	DTW	AO1	HHE	22.12.22
REV.	DETAILS OF REVISION	DRAWN	CHKD	APR	DATE

**FICHTNER**  
CONSULTING ENGINEERS LIMITED  
92 George's Street Lower  
Dun Laoghaire  
Co Dublin, A96 VR66  
Tel: +353 (1)506 0632  
Website: www.fichtner.ie


CLIENT: **EPED**

SITE: **TYNAGH NORTH**


PROJECT: **TYNAGH NORTH**

TITLE:  
**DEMINERALISED WATER STORAGE TANK & PUMPHOUSE ELEVATIONS**


DRAWING STATUS: FOR PLANNING		
DRAWN BY:	DTW	DATE: 14.12.22
CHECKED BY:	AO1	DATE: 14.12.22
APPROVED BY:	HHE	DATE: 14.12.22
FILENAME:	S3577-8910-0001DW Tynagh North OCGT R8.0	
OFFICE OF ISSUE:	DUBLIN	
SHEET SIZE:	A2	SCALE: 1:200
DRAWING No.:	<b>S3577-8330-005</b>	REVISION: <b>R8.0</b>
	Sheet1 of 1	

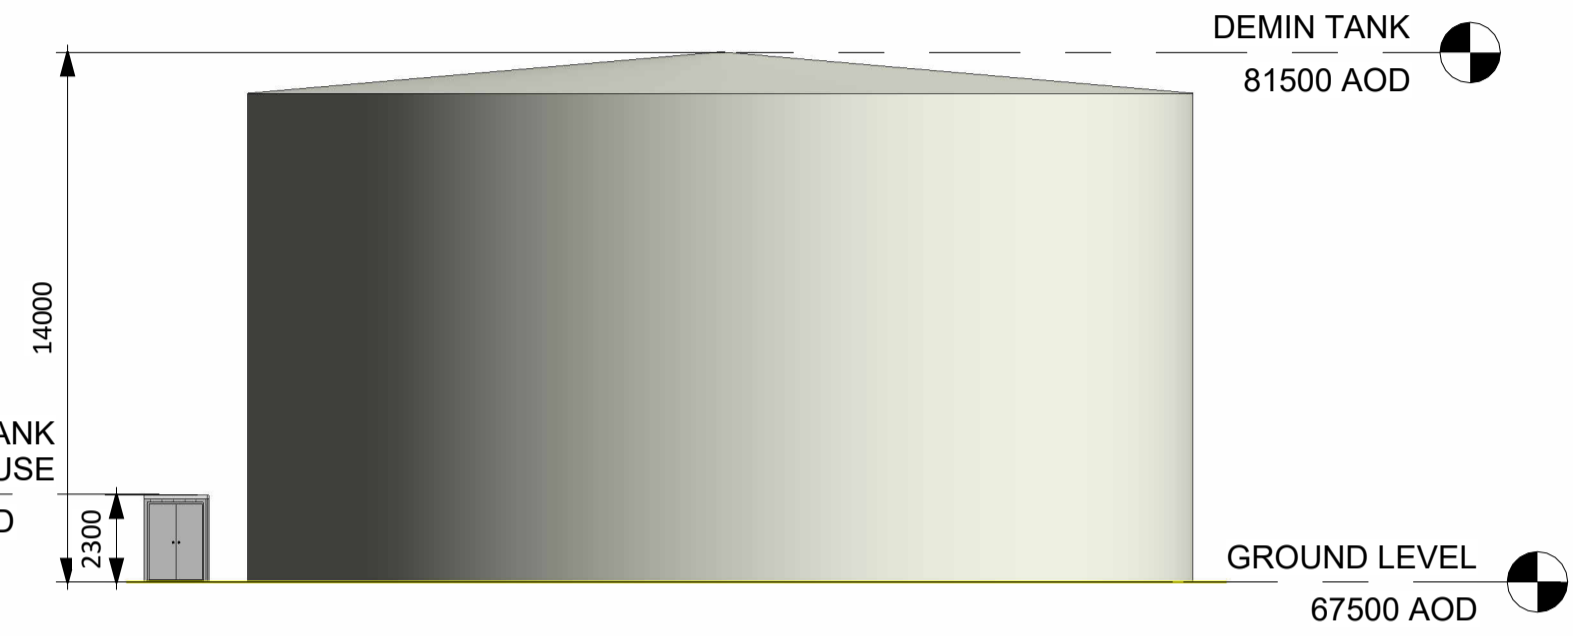

**1 Demin Tank North**  
1 : 200

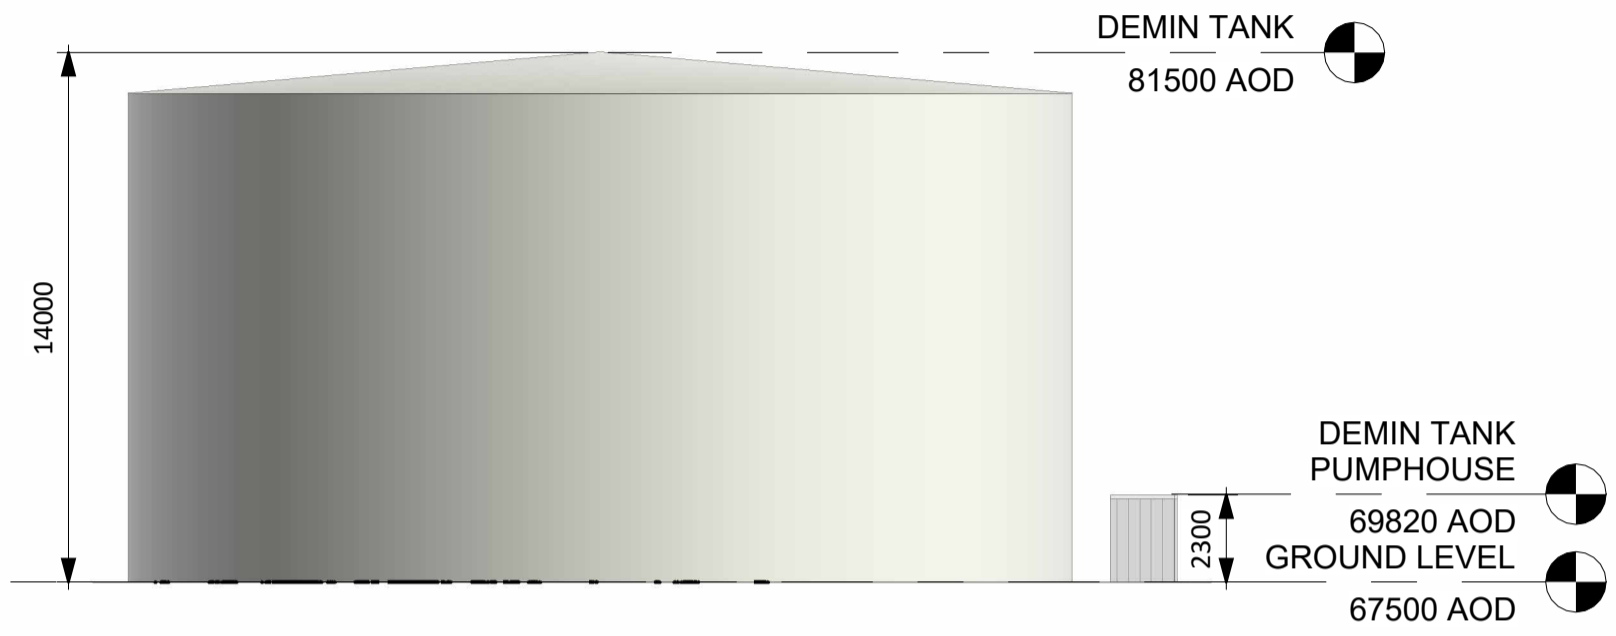

**2 Demin Tank South**  
1 : 200

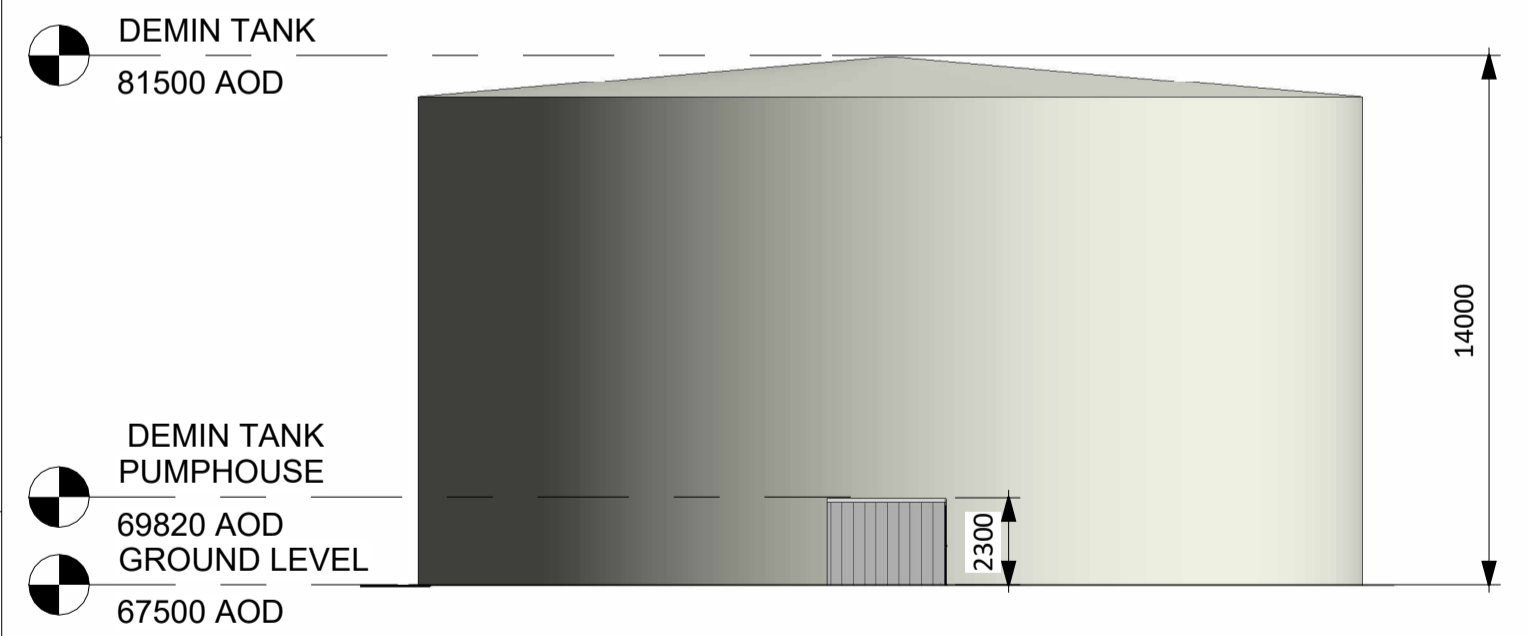

**3 Demin Tank East**  
1 : 200



**4 Demin Tank West**  
1 : 200

