




1 Diesel Generator North
1 : 50

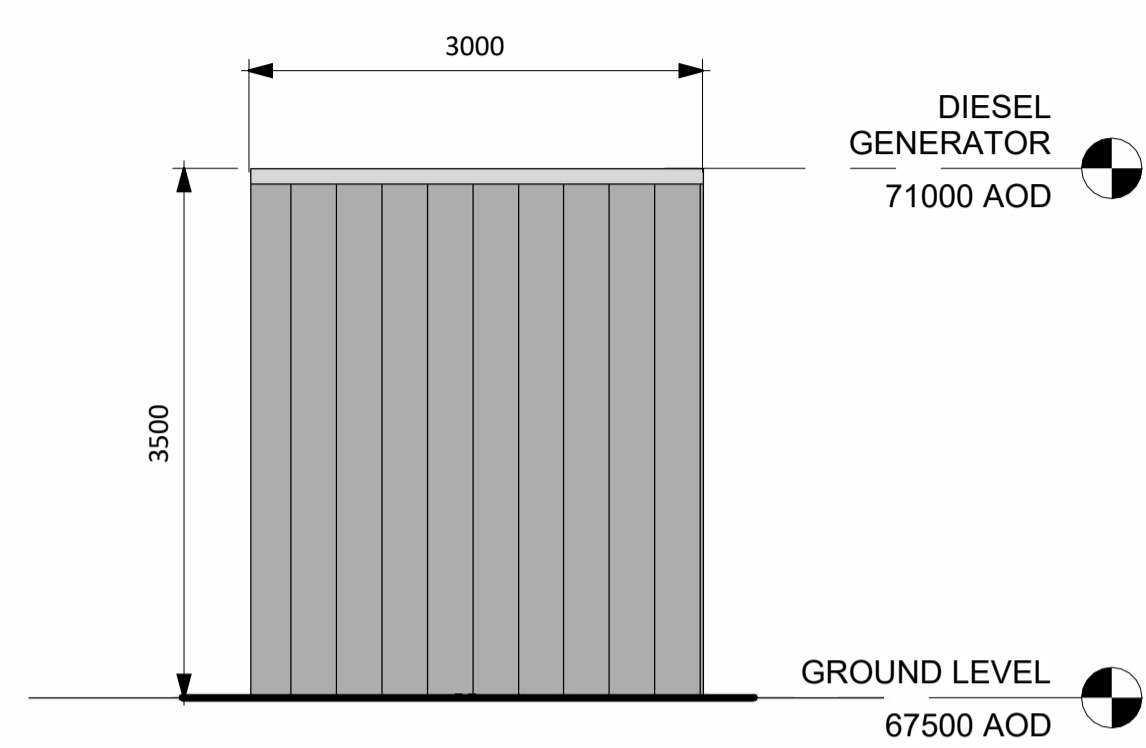

2 Diesel Generator South
1 : 50

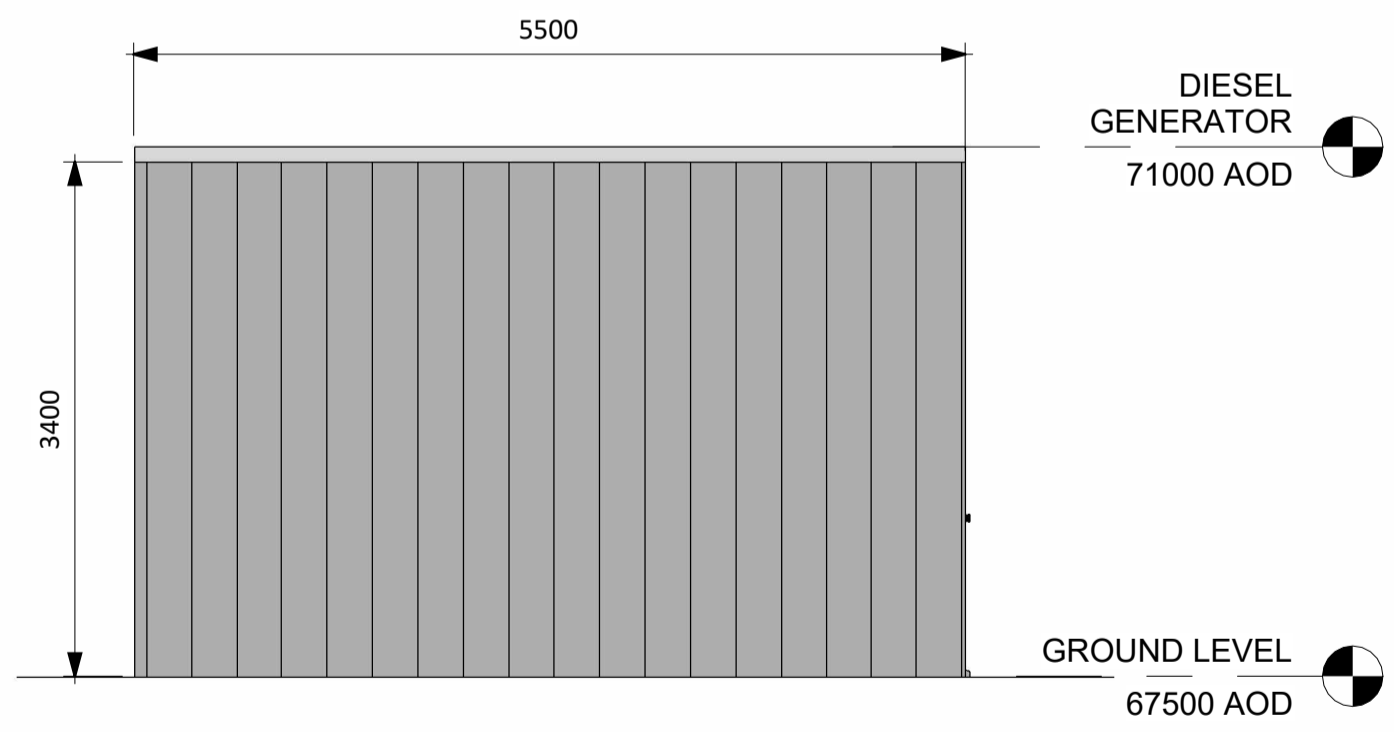

3 Diesel Generator East
1 : 50

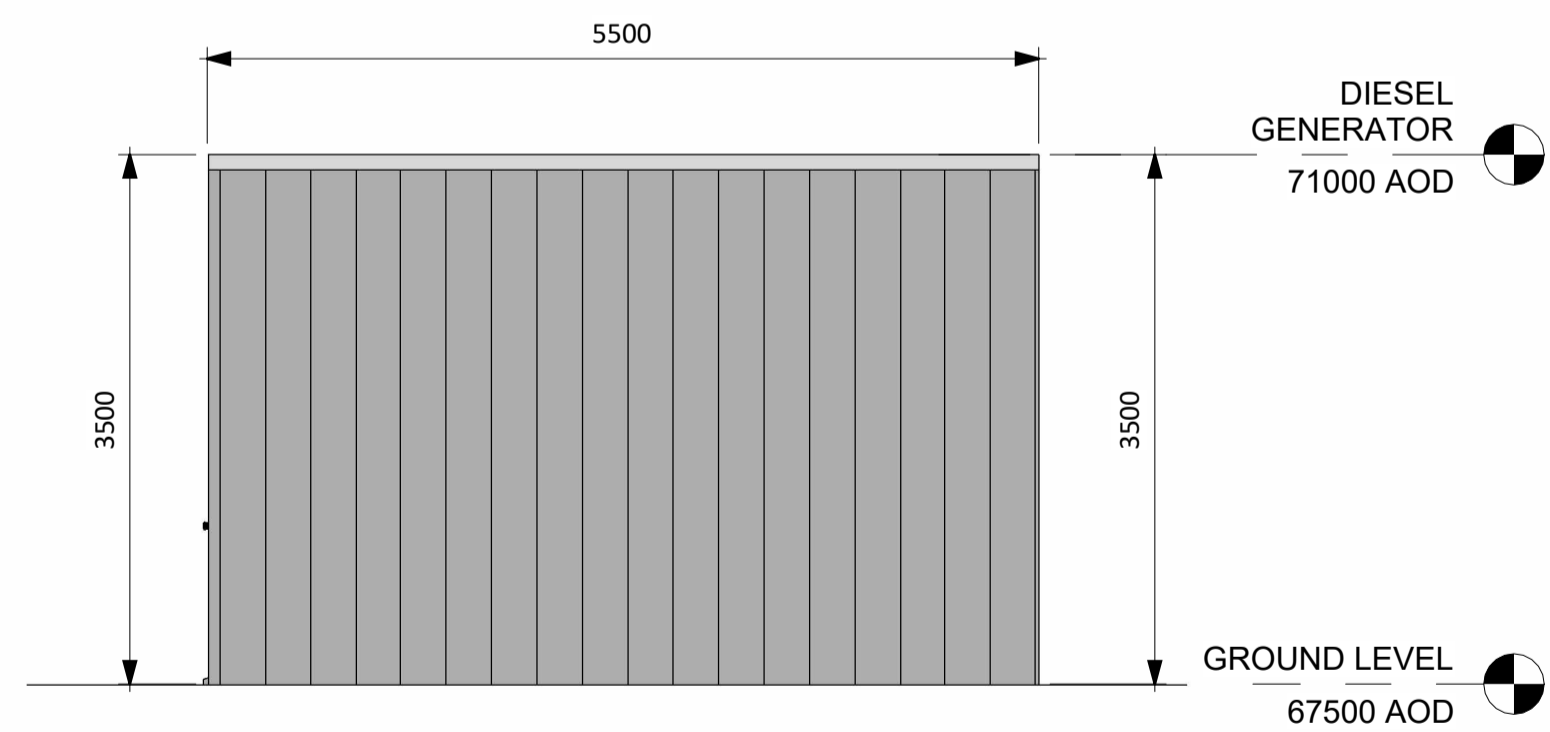


4 Diesel Generator West
1 : 50

ALL INFORMATION ON THIS DRAWING IS INDICATIVE ONLY,
AND MAY BE SUBJECT TO
FURTHER DESIGN DEVELOPMENT.

DO NOT SCALE

NOTES:

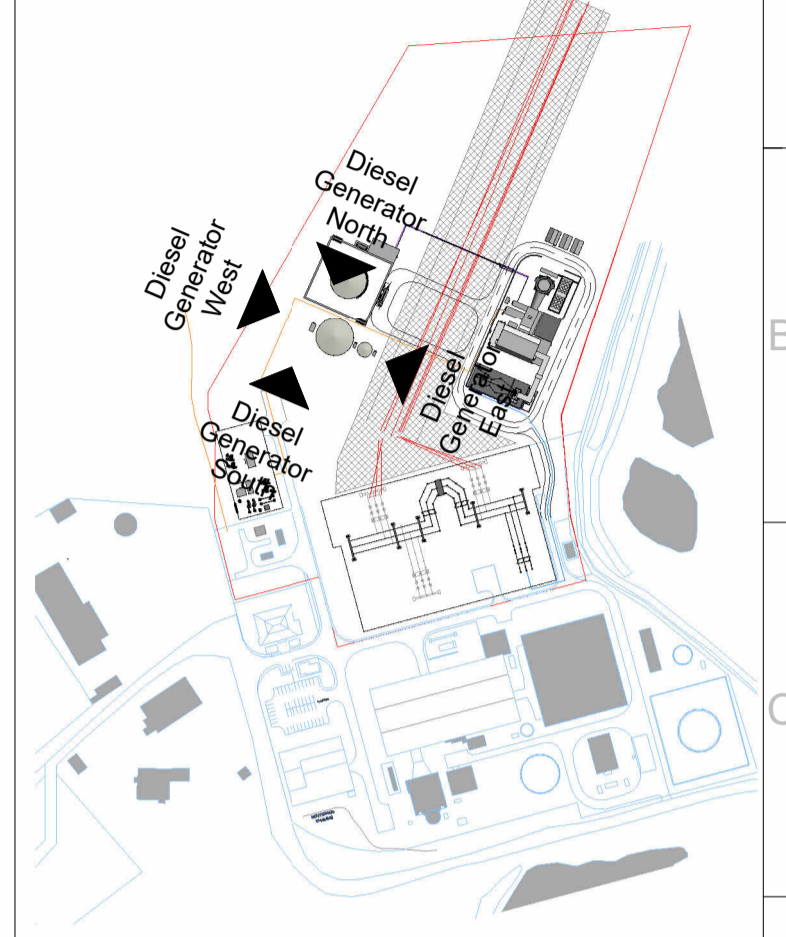

Diesel Generator Key Plan
1 : 5000

R2.0	FOR PLANNING	DTW	AO1	HHE	10.08.23
R1.0	FOR PLANNING	DTW	AO1	HHE	07.08.23
REV.	DETAILS OF REVISION	DRAWN	CHKD	APR	DATE

FICHTNER
CONSULTING ENGINEERS LIMITED
92 George's Street Lower
Dun Laoghaire
Co Dublin, A96 VR66
Tel: +353 (1)506 0632
Website: www.fichtner.ie

CLIENT: **EPED**

SITE: **TYNAGH NORTH**

PROJECT: **TYNAGH NORTH**

TITLE: **DIESEL GENERATOR ELEVATIONS**

DRAWING STATUS: FOR PLANNING		
DRAWN BY:	AO1	DATE: 07.08.23
CHECKED BY:	DTW	DATE: 07.08.23
APPROVED BY:	HHE	DATE: 07.08.23
FILENAME:	S3577-8910-0001DW Tynagh North OCGT R8.0	
OFFICE OF ISSUE:	DUBLIN	
SHEET SIZE:	A2	SCALE: 1:200
DRAWING No.:	S3577-8330-0006	REVISION: R2.0

