



1 Firewater Tank North
1 : 200

2 Firewater Tank West
1 : 200

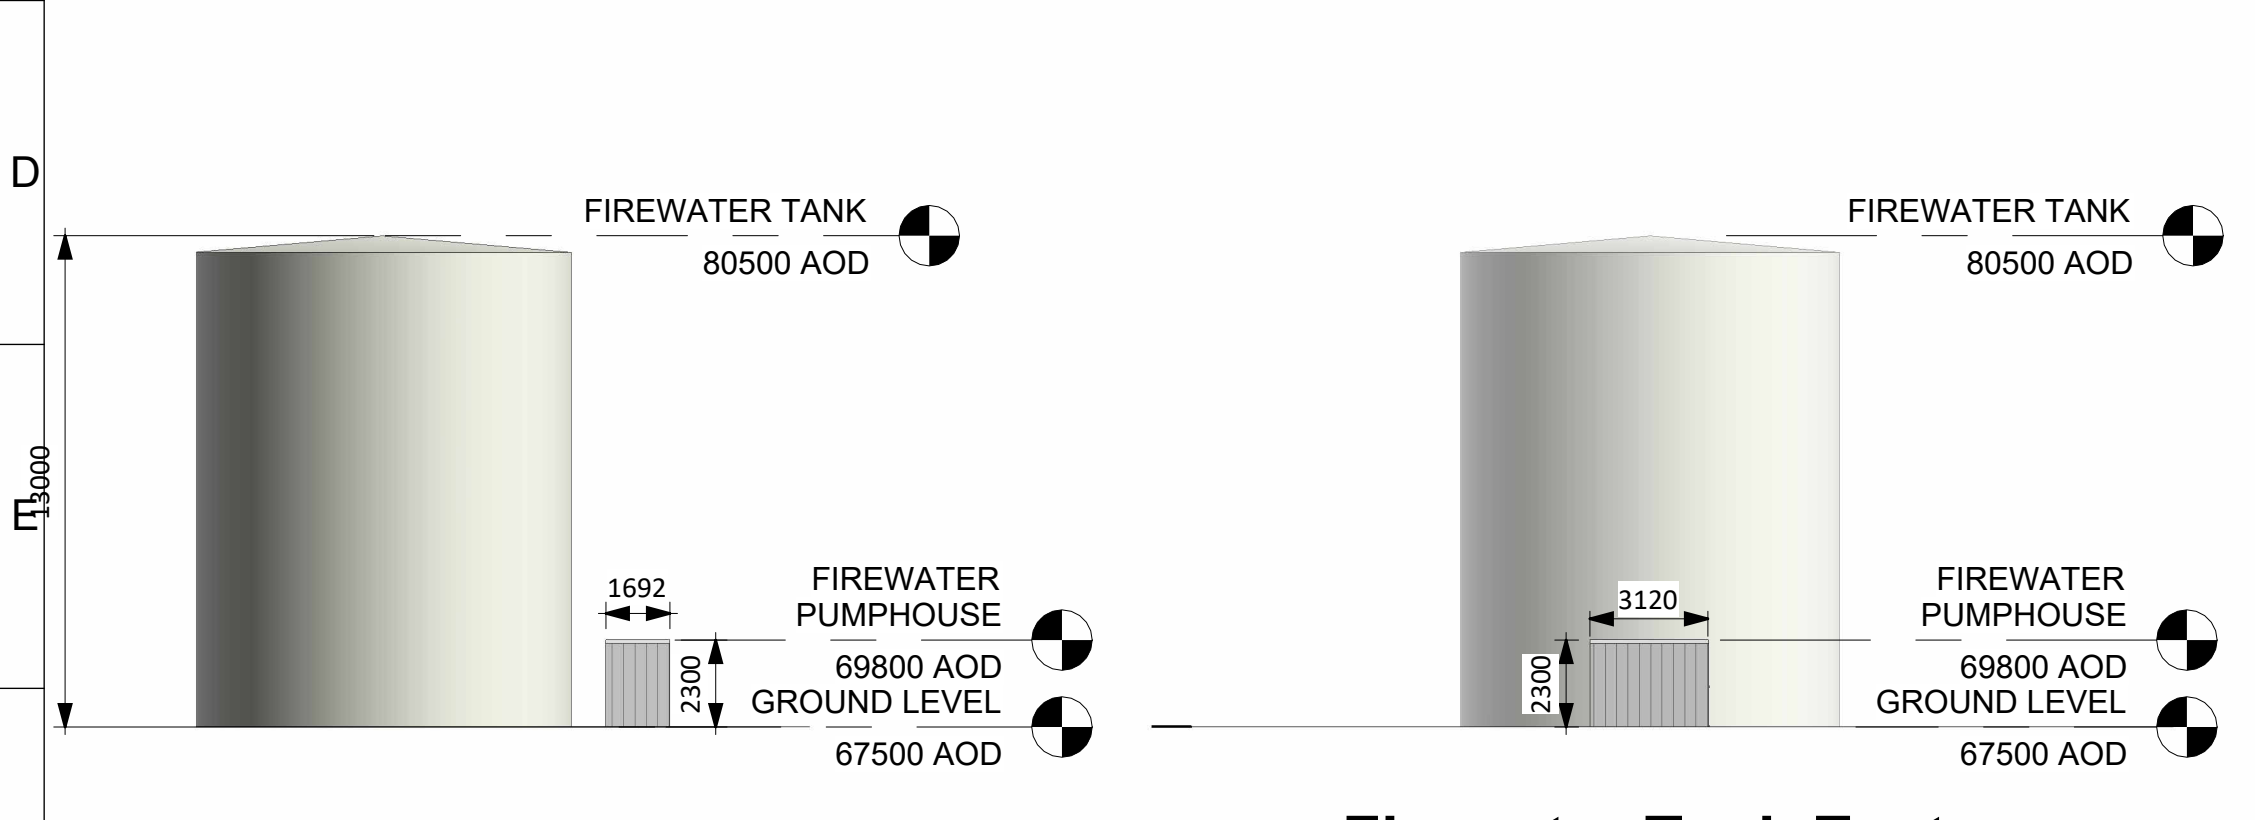


3 Firewater Tank South
1 : 200

4 Firewater Tank East
1 : 200

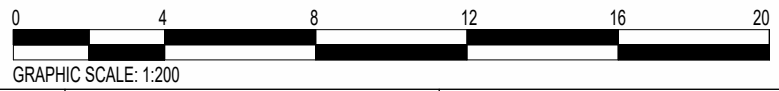

ALL INFORMATION ON THIS DRAWING IS INDICATIVE ONLY, AND MAY BE SUBJECT TO FURTHER DESIGN DEVELOPMENT.

DO NOT SCALE

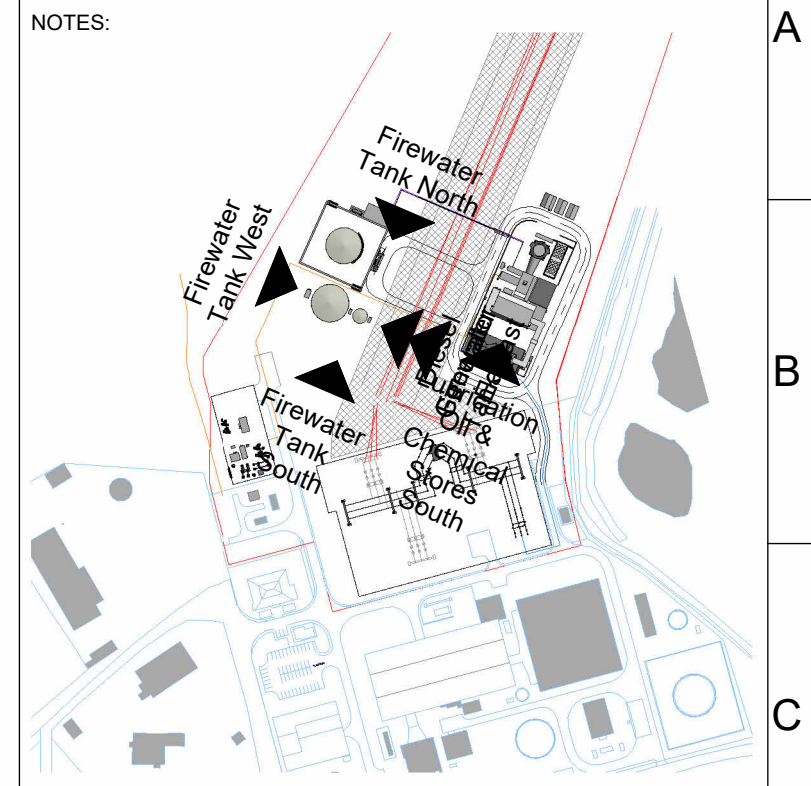

Firewater Tank Key Plan
1 : 5000

| | | | | | |
|------|---------------------|-------|------|-----|----------|
| R8.0 | FOR PLANNING | DTW | AO1 | HHE | 10.08.23 |
| REV. | DETAILS OF REVISION | DRAWN | CHKD | APR | DATE |

FICHTNER
CONSULTING ENGINEERS LIMITED

92 George's Street Lower
Dun Laoghaire
Co Dublin, A96 VR66
Tel: +353 (1)506 0632
Website: www.fichtner.ie

| | | |
|----------|---------------------------------------|--|
| CLIENT: | EPED | |
| SITE: | TYNAGH NORTH | |
| PROJECT: | TYNAGH NORTH | |
| TITLE: | FIREWATER TANK & PUMPHOUSE ELEVATIONS | |

| | | |
|------------------|--|----------------|
| DRAWING STATUS: | FOR PLANNING | |
| DRAWN BY: | DTW | DATE: 14.12.22 |
| CHECKED BY: | AO1 | DATE: 14.12.22 |
| APPROVED BY: | HHE | DATE: 14.12.22 |
| FILENAME: | S3577-8910-0001DW Tynagh North OCGT R8.0 | |
| OFFICE OF ISSUE: | DUBLIN | |
| SHEET SIZE: | A3 | SCALE: 1:200 |

DRAWING No.: **S3577-8330-0003** Sheet 1 Of 1 REVISION: **R8.0**