


1 2 3 4 5 6 7 8 9 10

ALL INFORMATION ON THIS DRAWING IS INDICATIVE ONLY,
AND MAY BE SUBJECT TO
FURTHER DESIGN DEVELOPMENT.

DO NOT SCALE

NOTES:

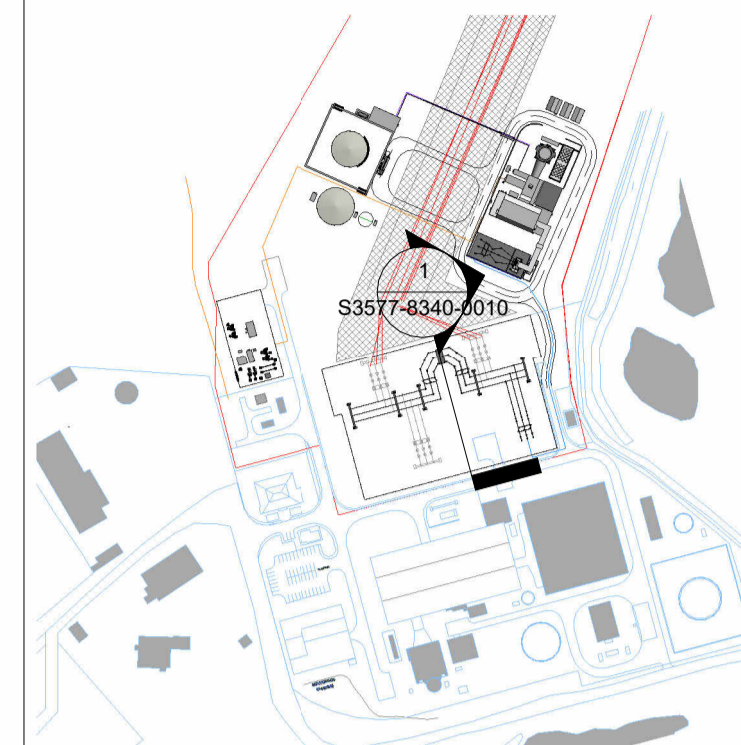


Substation Key Plan

1 : 5000

NOTE:

ALL EXISTING INFRASTRUCTURE SHOWN
GREYED OUT

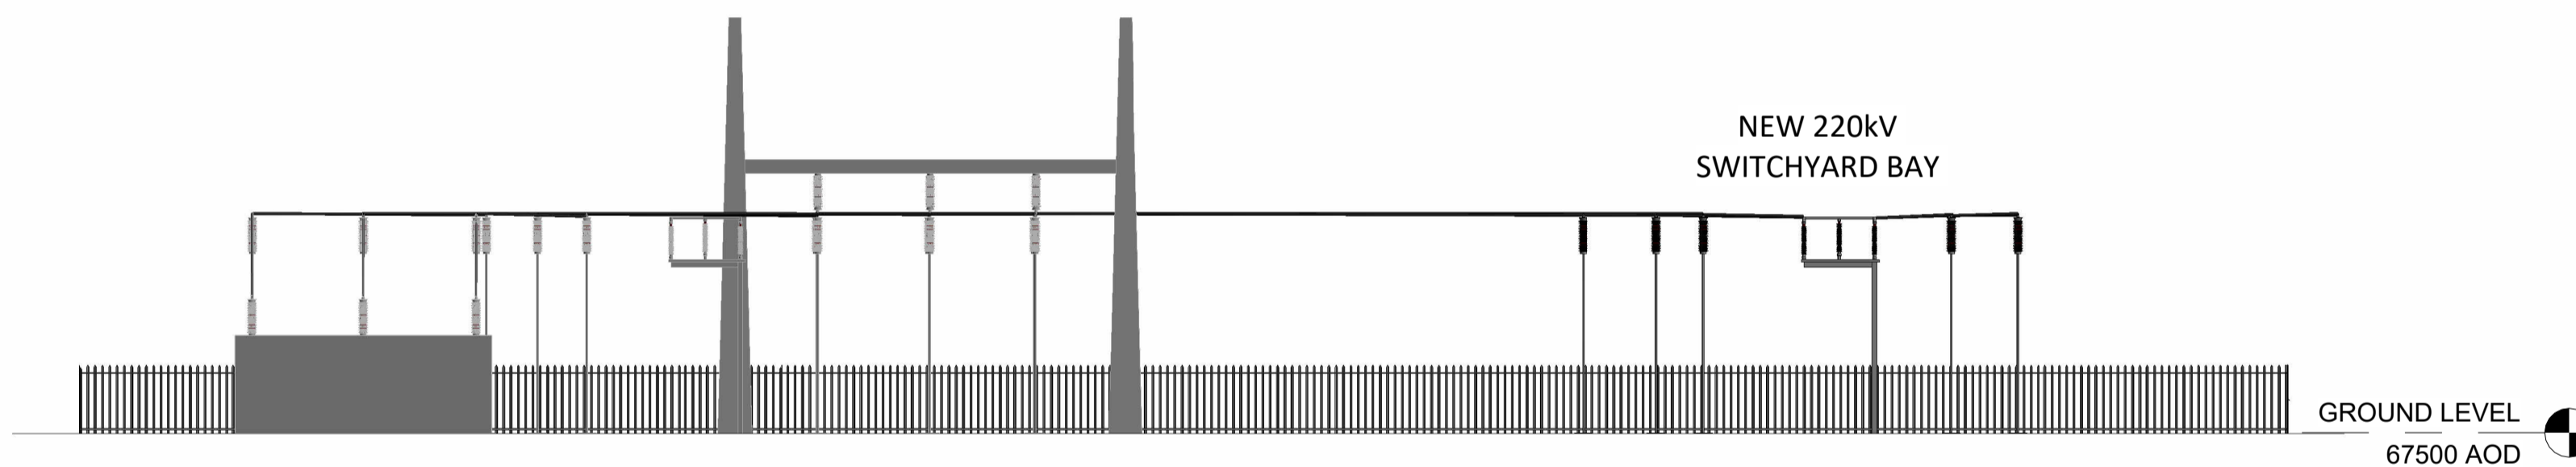

1 Substation Section
1 : 250

R2.0	FOR PLANNING	AO1	DTW	HHE	10.08.23
R1.0	FOR PLANNING	AO1	DTW	HHE	07.08.23
REV.	DETAILS OF REVISION	DRAWN	CHKD	APR	DATE

FICHTNER
CONSULTING ENGINEERS LIMITED

92 George's Street Lower
Dun Laoghaire
Co Dublin, A96 VR66
Tel: +353 (1)506 0632
Website: www.fichtner.ie

CLIENT: EPED

SITE: TYNAGH NORTH

PROJECT: TYNAGH NORTH

TITLE: SUBSTATION SECTION

DRAWING STATUS: FOR PLANNING

DRAWN BY:	AO1	DATE:	07.08.23
CHECKED BY:	DTW	DATE:	07.08.23
APPROVED BY:	HHE	DATE:	07.08.23

FILENAME: S3577-8910-0001DW Tynagh North OCGT R8.0

OFFICE OF ISSUE: DUBLIN

SHEET SIZE: A2 SCALE: 1:500

DRAWING No.: **S3577-8340-0010** REVISION: **R2.0**



1 2 3 4 5 6 7 8 9 10