



ALL INFORMATION ON THIS DRAWING IS SUBJECT TO REVISION AT DETAILED DESIGN

DO NOT SCALE

NOTES:

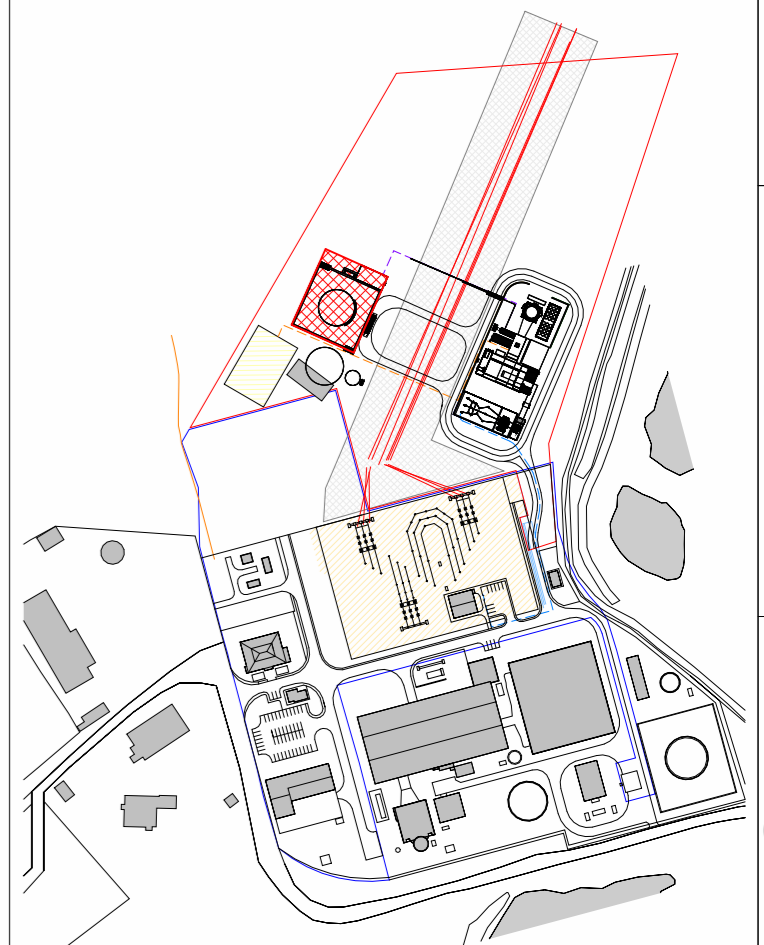

**Fuel Unloading Plan**  
1 : 5000

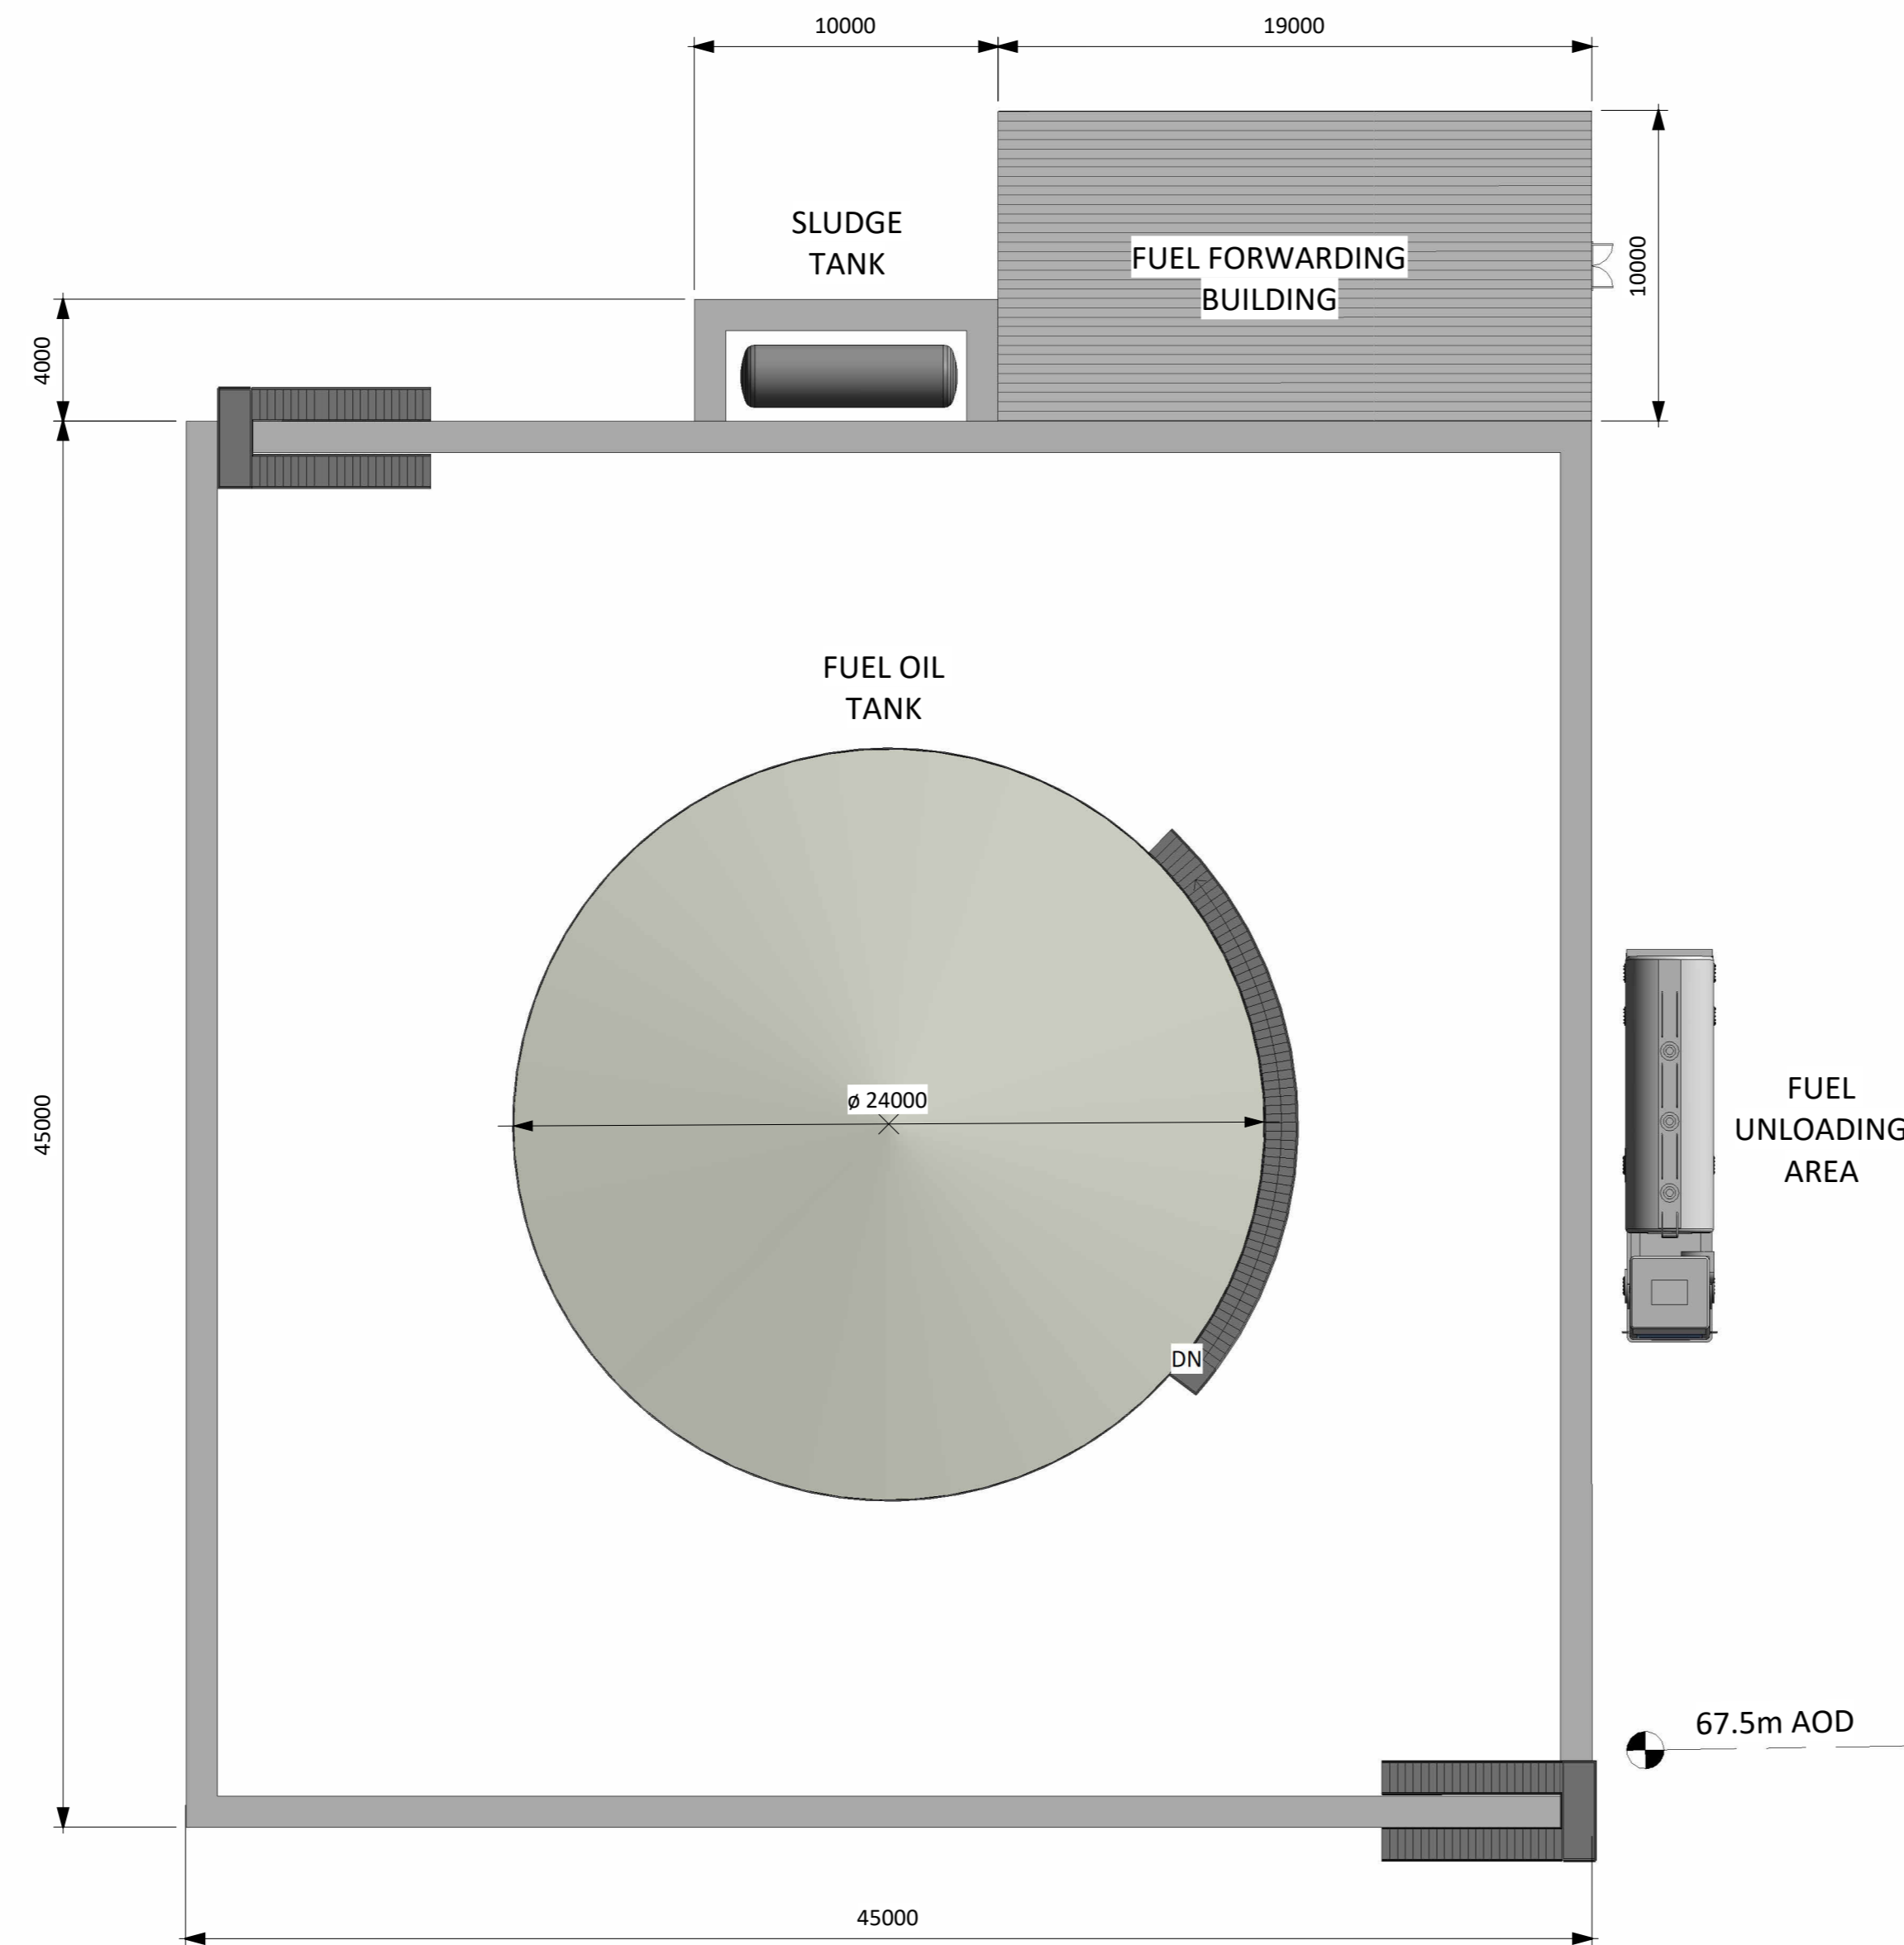

**5 Fuel Treatment, Storage and Unloading Plan**  
1 : 200

R1.0	PRELIMINARY	DTW	AO1	HHE	25.01.23
REV.	DETAILS OF REVISION	DRAWN	CHKD	APR	DATE

**FICHTNER**  
CONSULTING ENGINEERS LIMITED  
92 George's Street Lower  
Dun Laoghaire  
Co Dublin, A96 VR66  
Tel: +353 (1) 506 0632  
Website: www.fichtner.ie

CLIENT: EPED

SITE: TYNAGH NORTH

PROJECT: TYNAGH NORTH

TITLE: PROPOSED FUEL STORAGE, TREATMENT & UNLOADING AREA PLAN

TODDS DRAWING No.:

DRAWING STATUS: FOR PLANNING

DRAWN BY: DTW DATE: 25.01.23

CHECKED BY: AO1 DATE: 25.01.23

APPROVED BY: HHE DATE: 25.01.23

FILENAME: S3577-8910-0001DW Tynagh North OCGT R1.0

OFFICE OF ISSUE: DUBLIN

SHEET SIZE: A1 SCALE: 1:200

FICHTNER DRAWING No.: **S3577-8310-0005** REVISION: **R1.0**

Sheet 1 of 1

